



GROUND FLOOR PLAN

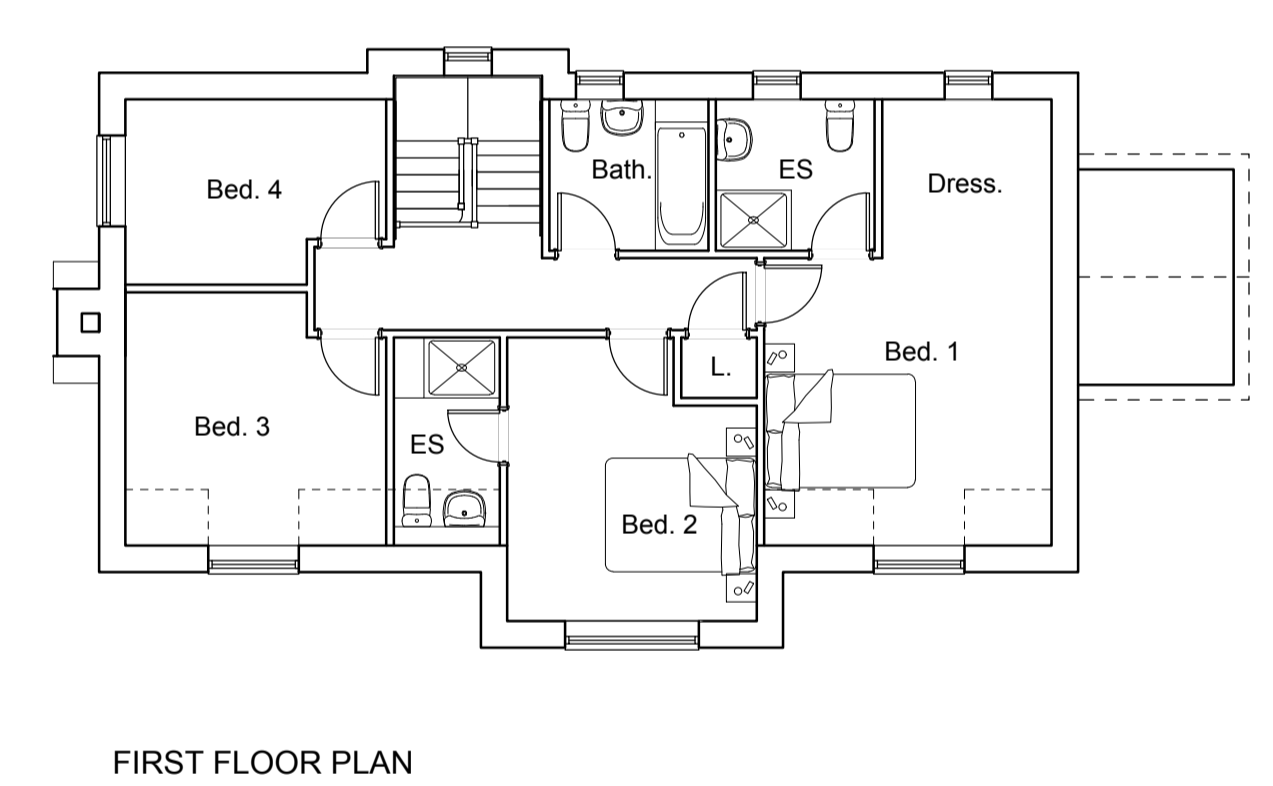

FIRST FLOOR PLAN

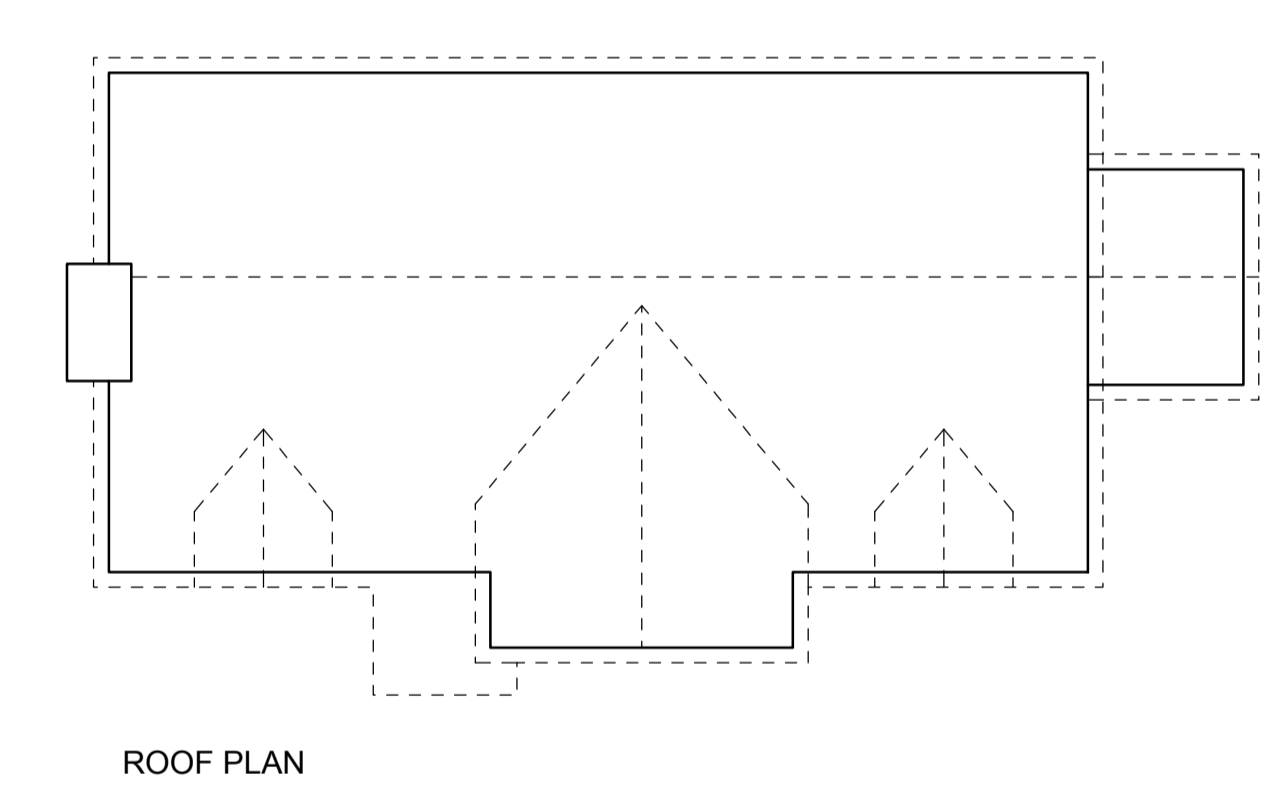


ROOF PLAN

REVISION	DATE	DRAWN	CHECKED	DESCRIPTION	REVISION	DATE	DRAWN	CHECKED	DESCRIPTION
A	30.01.19	HH	-	UPDATED TO NEW DESIGN (WINDOWS, STAIRS, ROOF PITCH, UTILITY ETC), RENDERED					

NOTES:
 ALL DIMENSIONS TO BE CHECKED ON SITE AS WORK COMMENCES AND ANY OMISSIONS OR DISCREPANCIES TO BE REPORTED TO BHD IMMEDIATELY.
 COPYRIGHT - BOB HARRINGTON DESIGN LTD 2015 ALL RIGHTS RESERVED.
 NO PART OF THIS DRAWING MAY BE REPRODUCED, ALTERED, STORED IN A RETRIEVAL SYSTEM OR TRANSMITTED IN ANY FORM OR BY ANY MEANS WITHOUT THE PRIOR WRITTEN PERMISSION OF BOB HARRINGTON DESIGN LTD.
 BOB HARRINGTON DESIGN LTD HEREBY ASSERTS GENERALLY ALL OF ITS RIGHTS UNDER PART 1 CHAPTER IV OF THE COPYRIGHT DESIGN AND PATENTS ACT 1988.

For guidance only. Do not scale off this drawing

TO SCALE @ A1

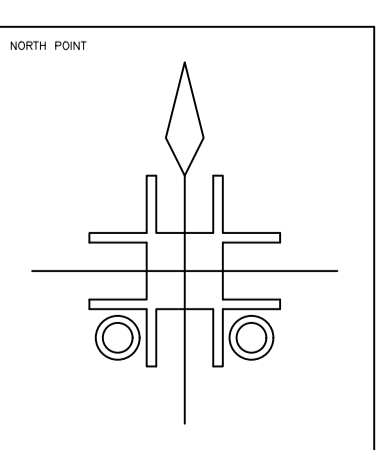

	BOB HARRINGTON DESIGN LTD. FIRST FLOOR, 12 CHURCH SQUARE LEIGHTON BUZZARD, BEDS, LU7 1AE Tel: 01525 884770 Email: info@bhd.co.uk Website: www.bhd.co.uk	PROJECT: R/O 95A PLANTATION ROAD, LEIGHTON BUZZARD	PROJECT CODE: 1833
	DRAWING TITLE: HOUSE PLANS & ELEVATIONS	SCALE: 1:100	DRAWN DATE: 26.07.18
DRAWING CODE: PLANNING	DRAWN DATE: 30.01.19	CHECKED DATE: HH -	REVISIONS: A