



THIS DRAWING MUST NOT BE USED FOR CONSTRUCTION PURPOSES


**COPYRIGHT AND CONFIDENTIAL INFORMATION**  
 The copyright of this confidential document and all information contained in it is owned by EB CAD Services. This document and all information in it are not to be made available to the public or to anyone else (whether in the United Kingdom or elsewhere), by written or oral description, or by use, or in any other way, unless by prior written authority from the copyright owner.  
 The principle points of construction only are illustrated. Layout and dimensions are subject to confirmation and detailed design.

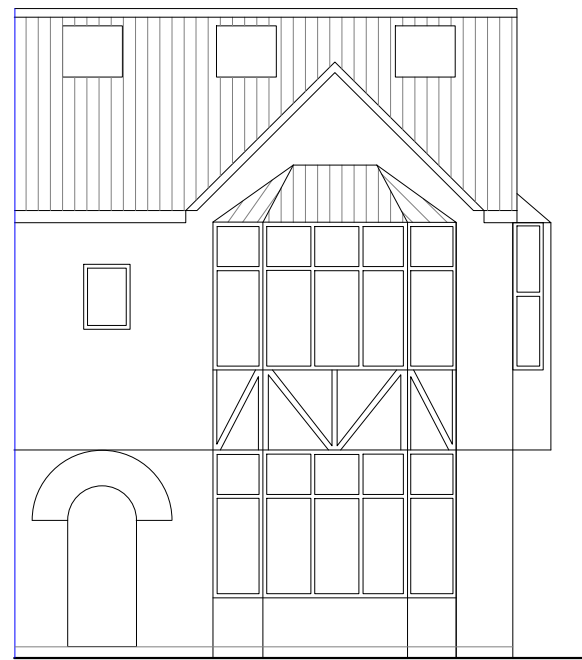


PROPOSED NORTH WEST ELEVATION

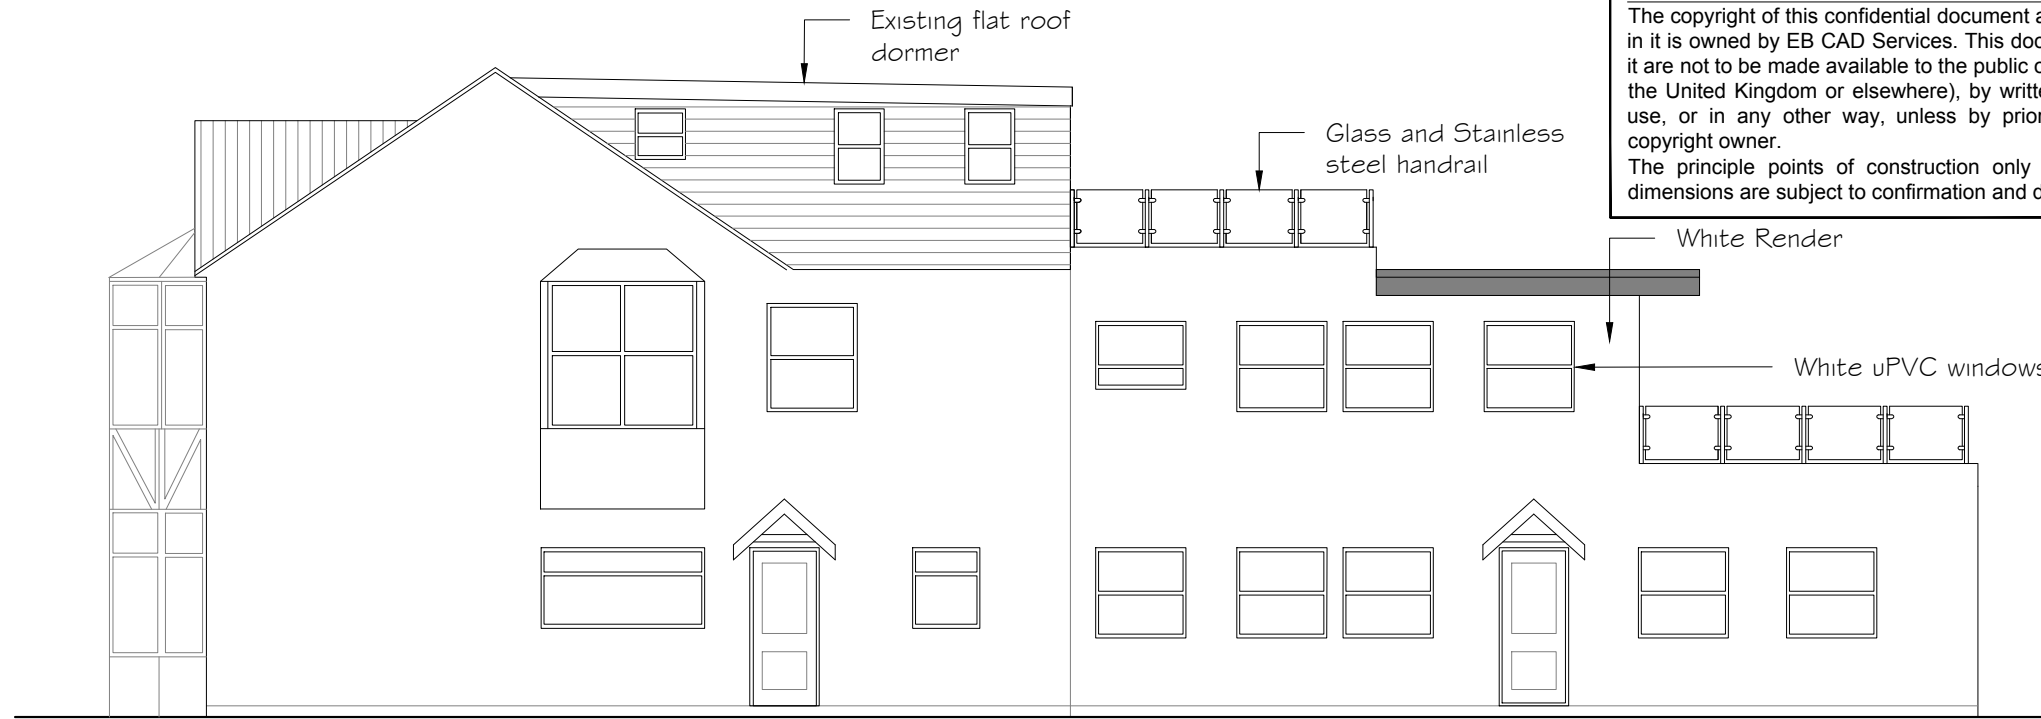


PROPOSED SOUTH WEST ELEVATION

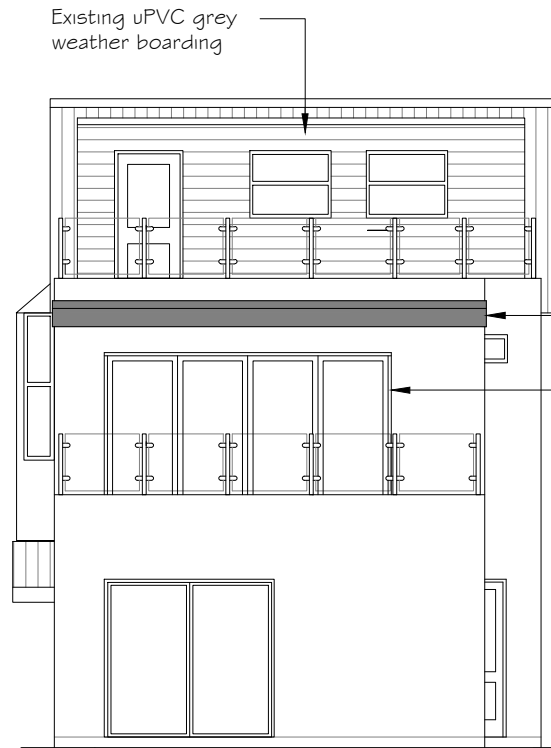

PROPOSED SOUTH EAST ELEVATION

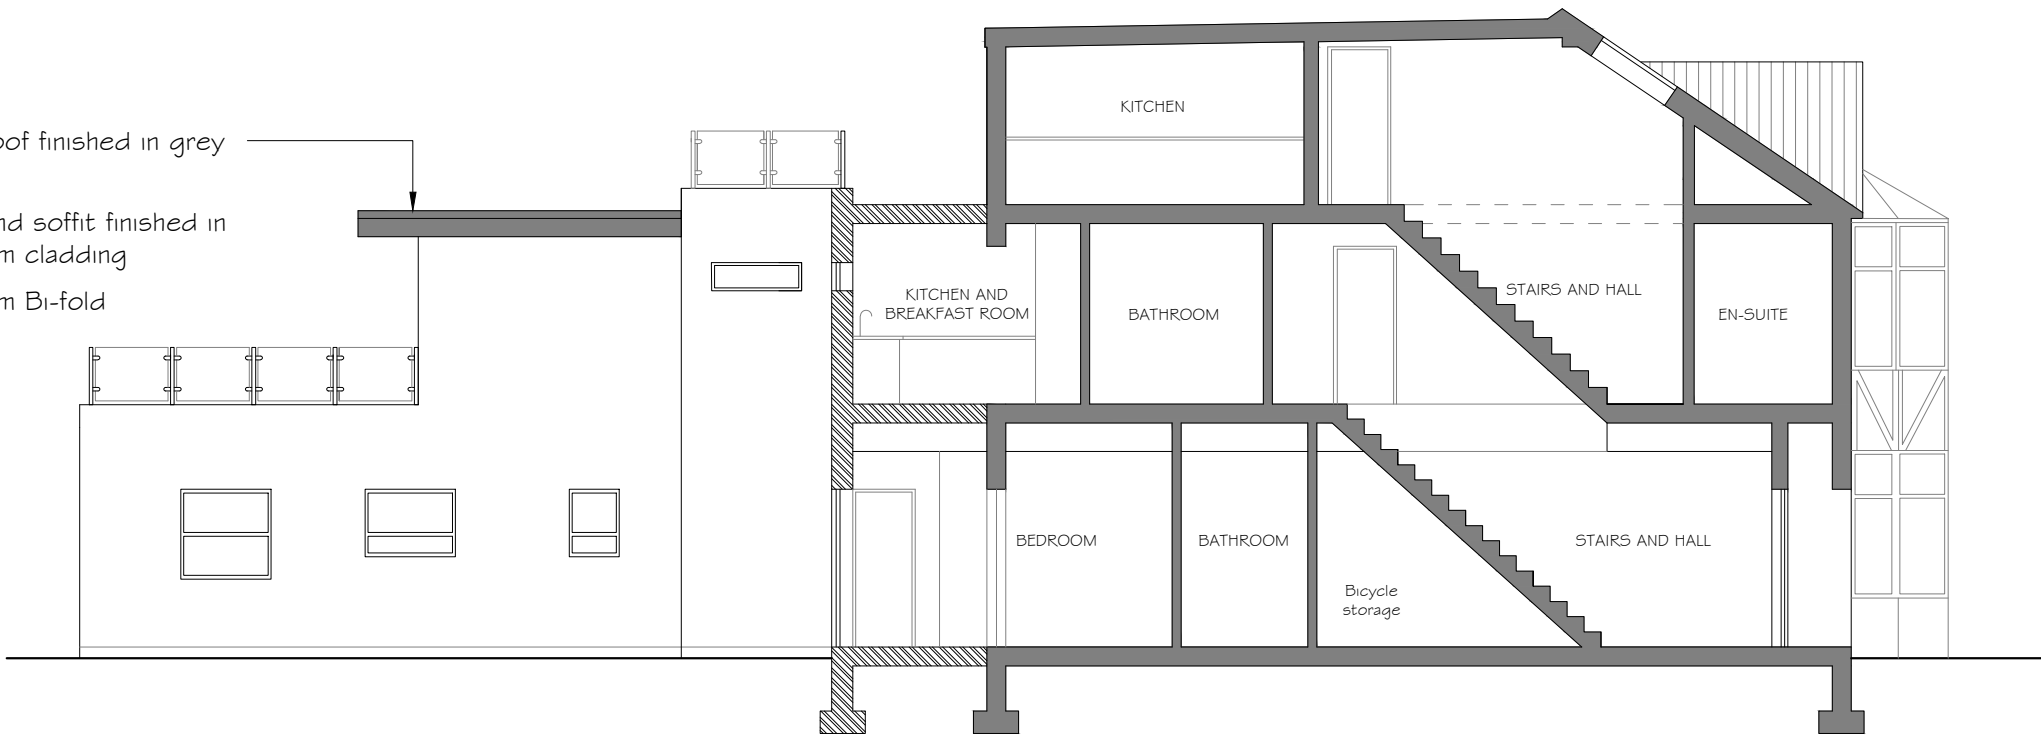

PROPOSED NORTH EAST ELEVATION & SECTION

 

Drawing status:  
**PLANNING APPLICATION**

Rev.	Description	By	Date
A			
B			
C			
D			
E			
F			
G			
H			

Drawn	Date	Name	CONVERSION OF ONE DWELLING INTO FOUR FLATS AT 32 HOCKLIFFE STREET, LEIGHTON BUZZARD
	17.12.18	EB	
Approved			

EB CAD SERVICES 1 THE WILLOWS, EDLESBOROUGH, LU6 2JH Tel: 01525 220 510 www.ebcad.co.uk email: enquiries@ebcad.co.uk	DWG TITLE: PROPOSED ELEVATIONS	Scale: (A3) 1:100
	Org./File No. EB/32HS-06	Rev.