

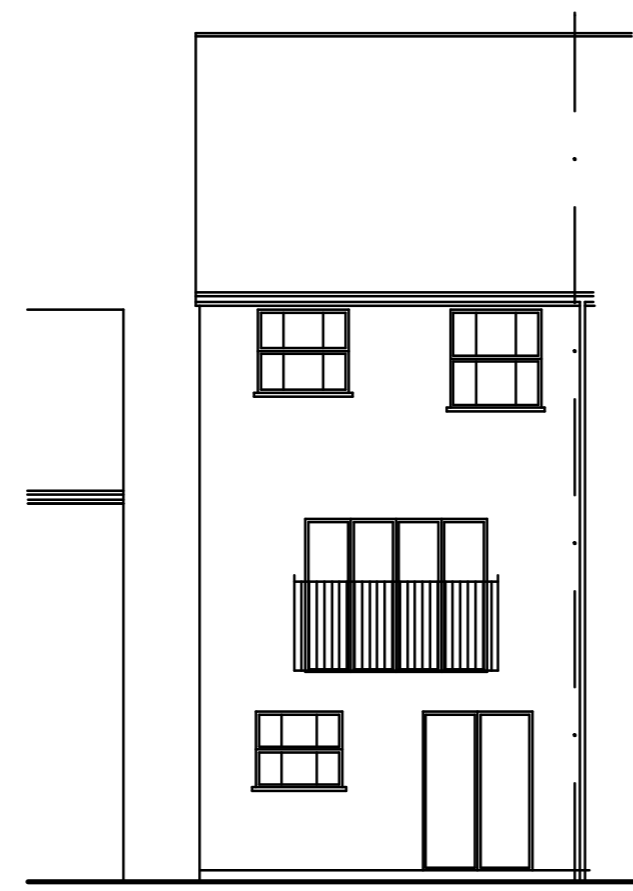



Revisions

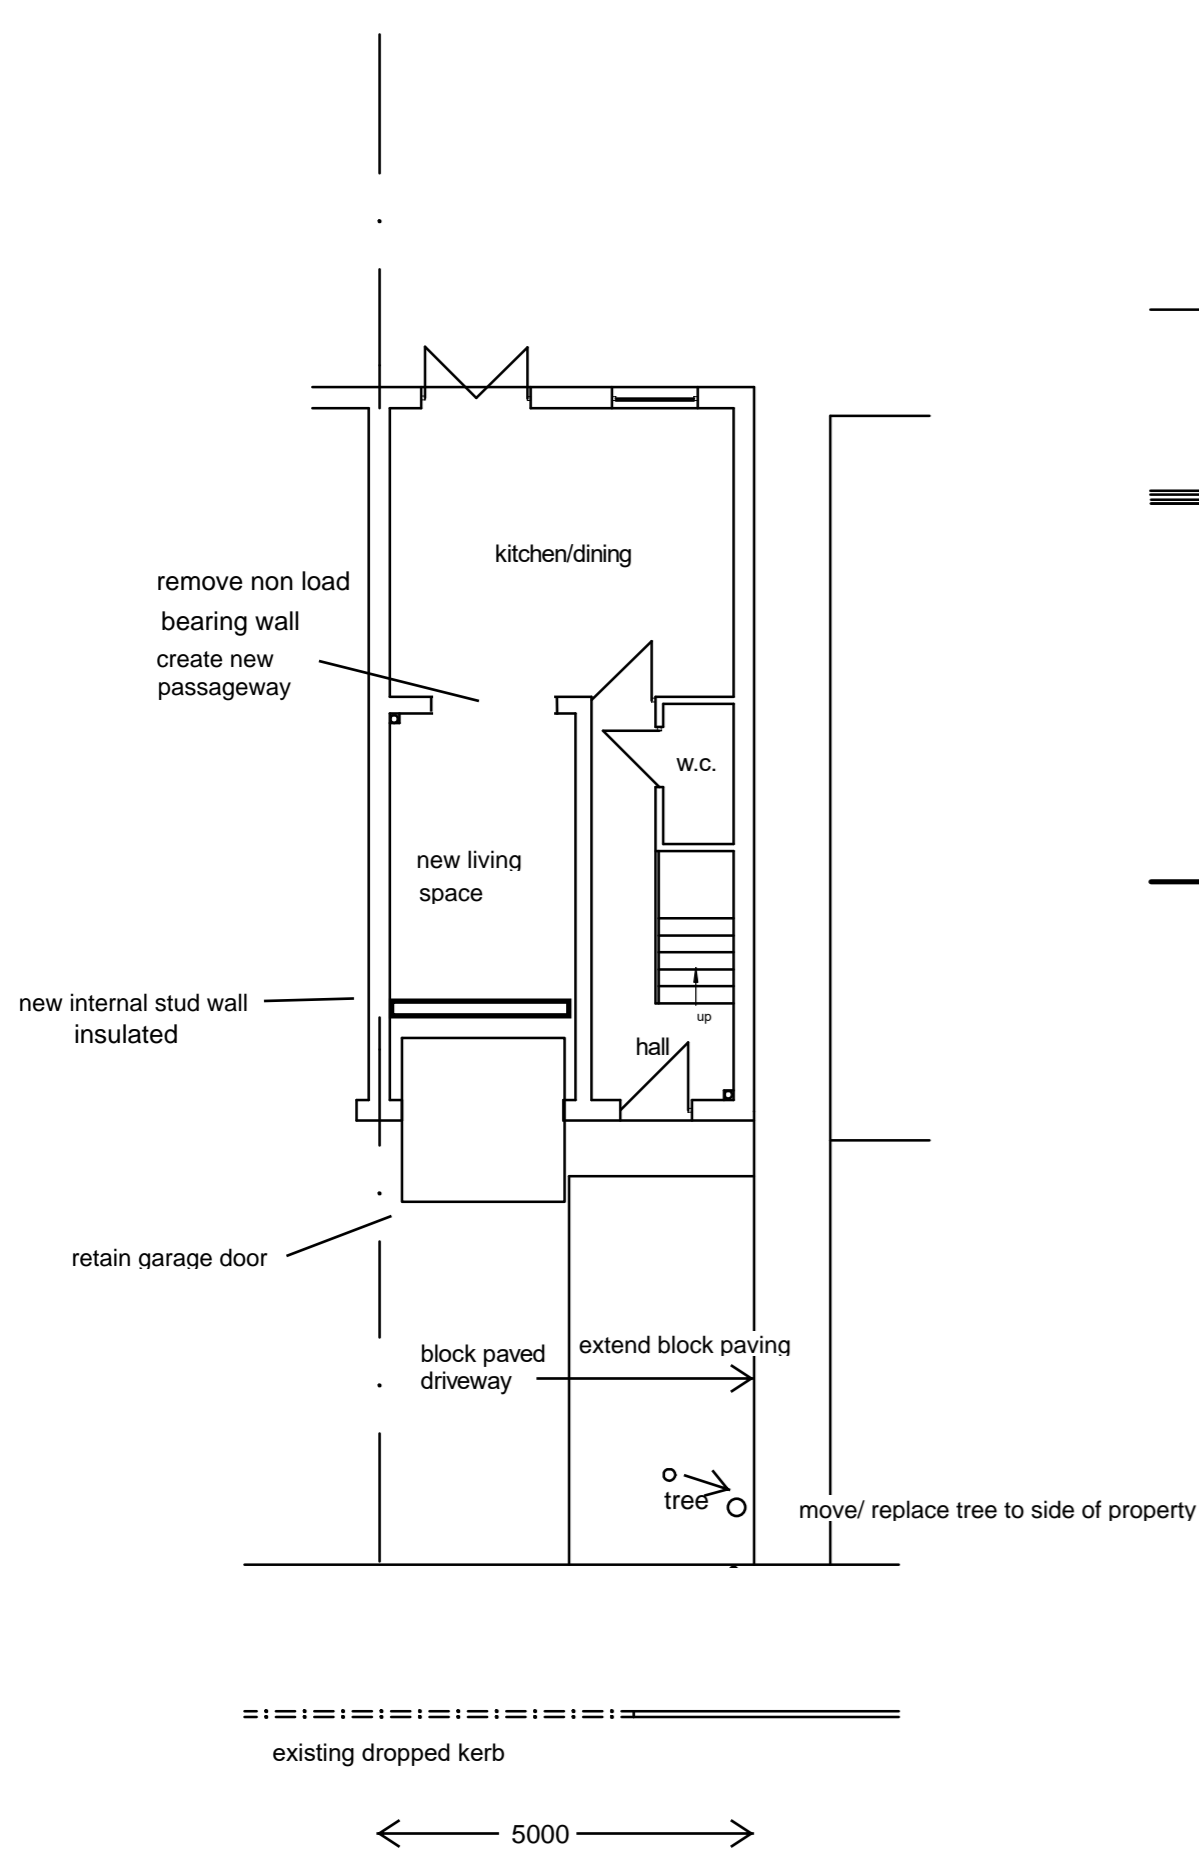

REAR ELEVATION

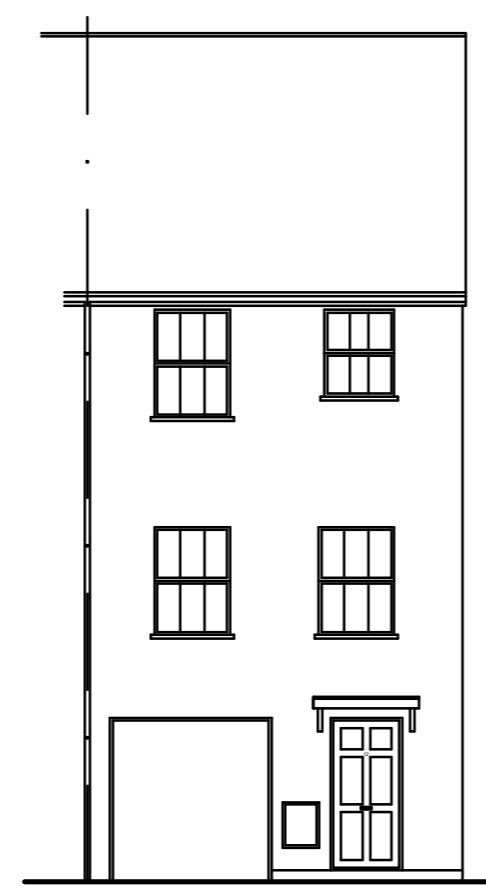

FRONT ELEVATION

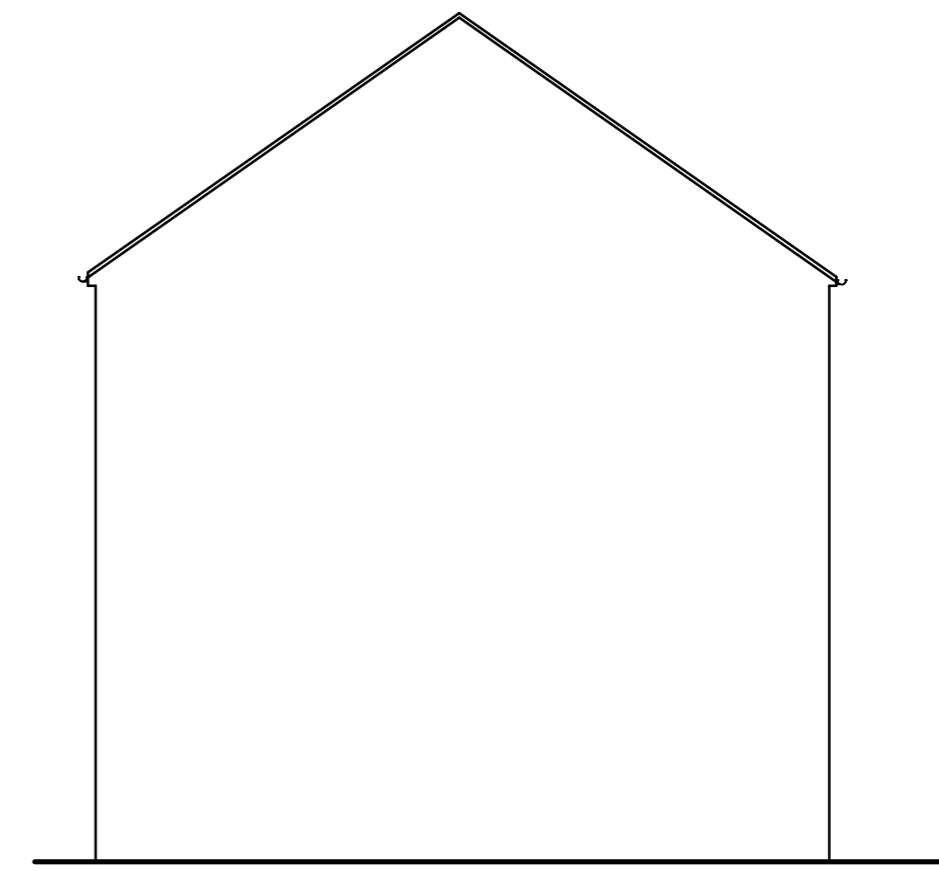

SIDE ELEVATION



Scale Bar

The contractor is responsible for checking dimensions on before work is carried out.

Dean Armitt

Proposed Plan

17 Blenheim Road, Leighton Buzzard

scale 1:100 @ A2

date Oct 2020

drawing no. DA/001/B

revision