



REAR ELEVATION

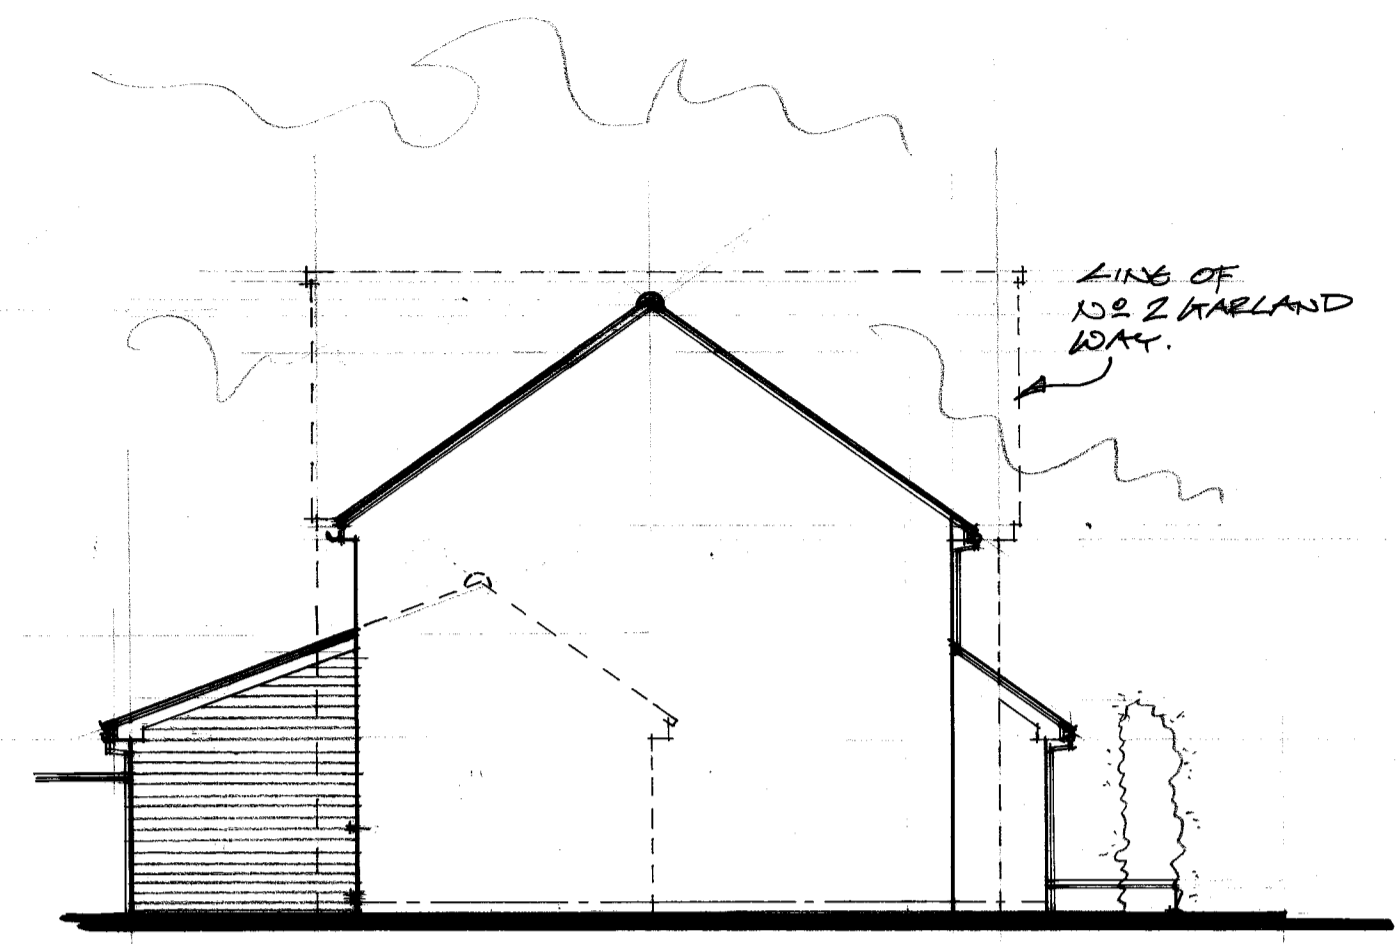


FLANK

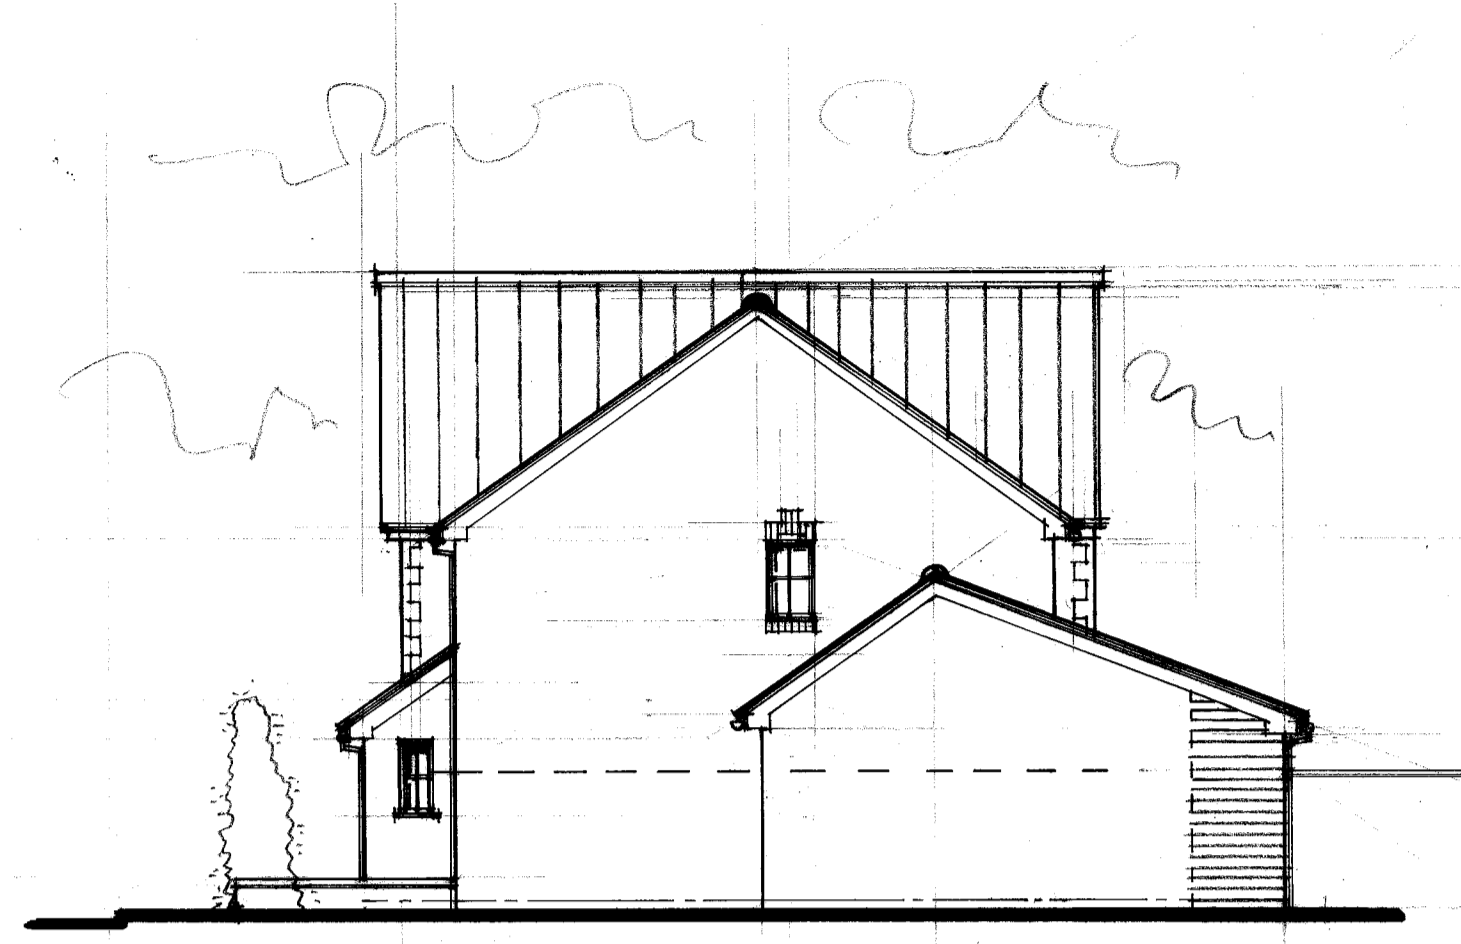


RETURN FLANK




FRONT

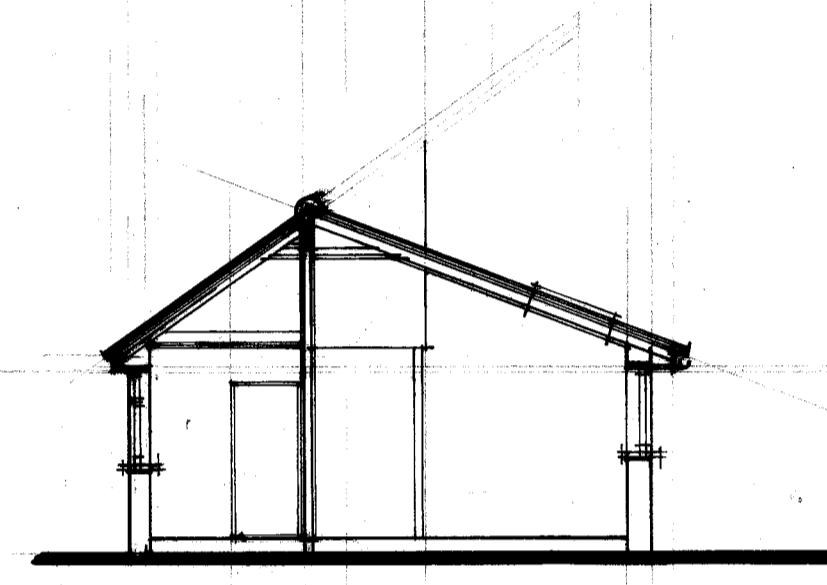



SECTION A-A

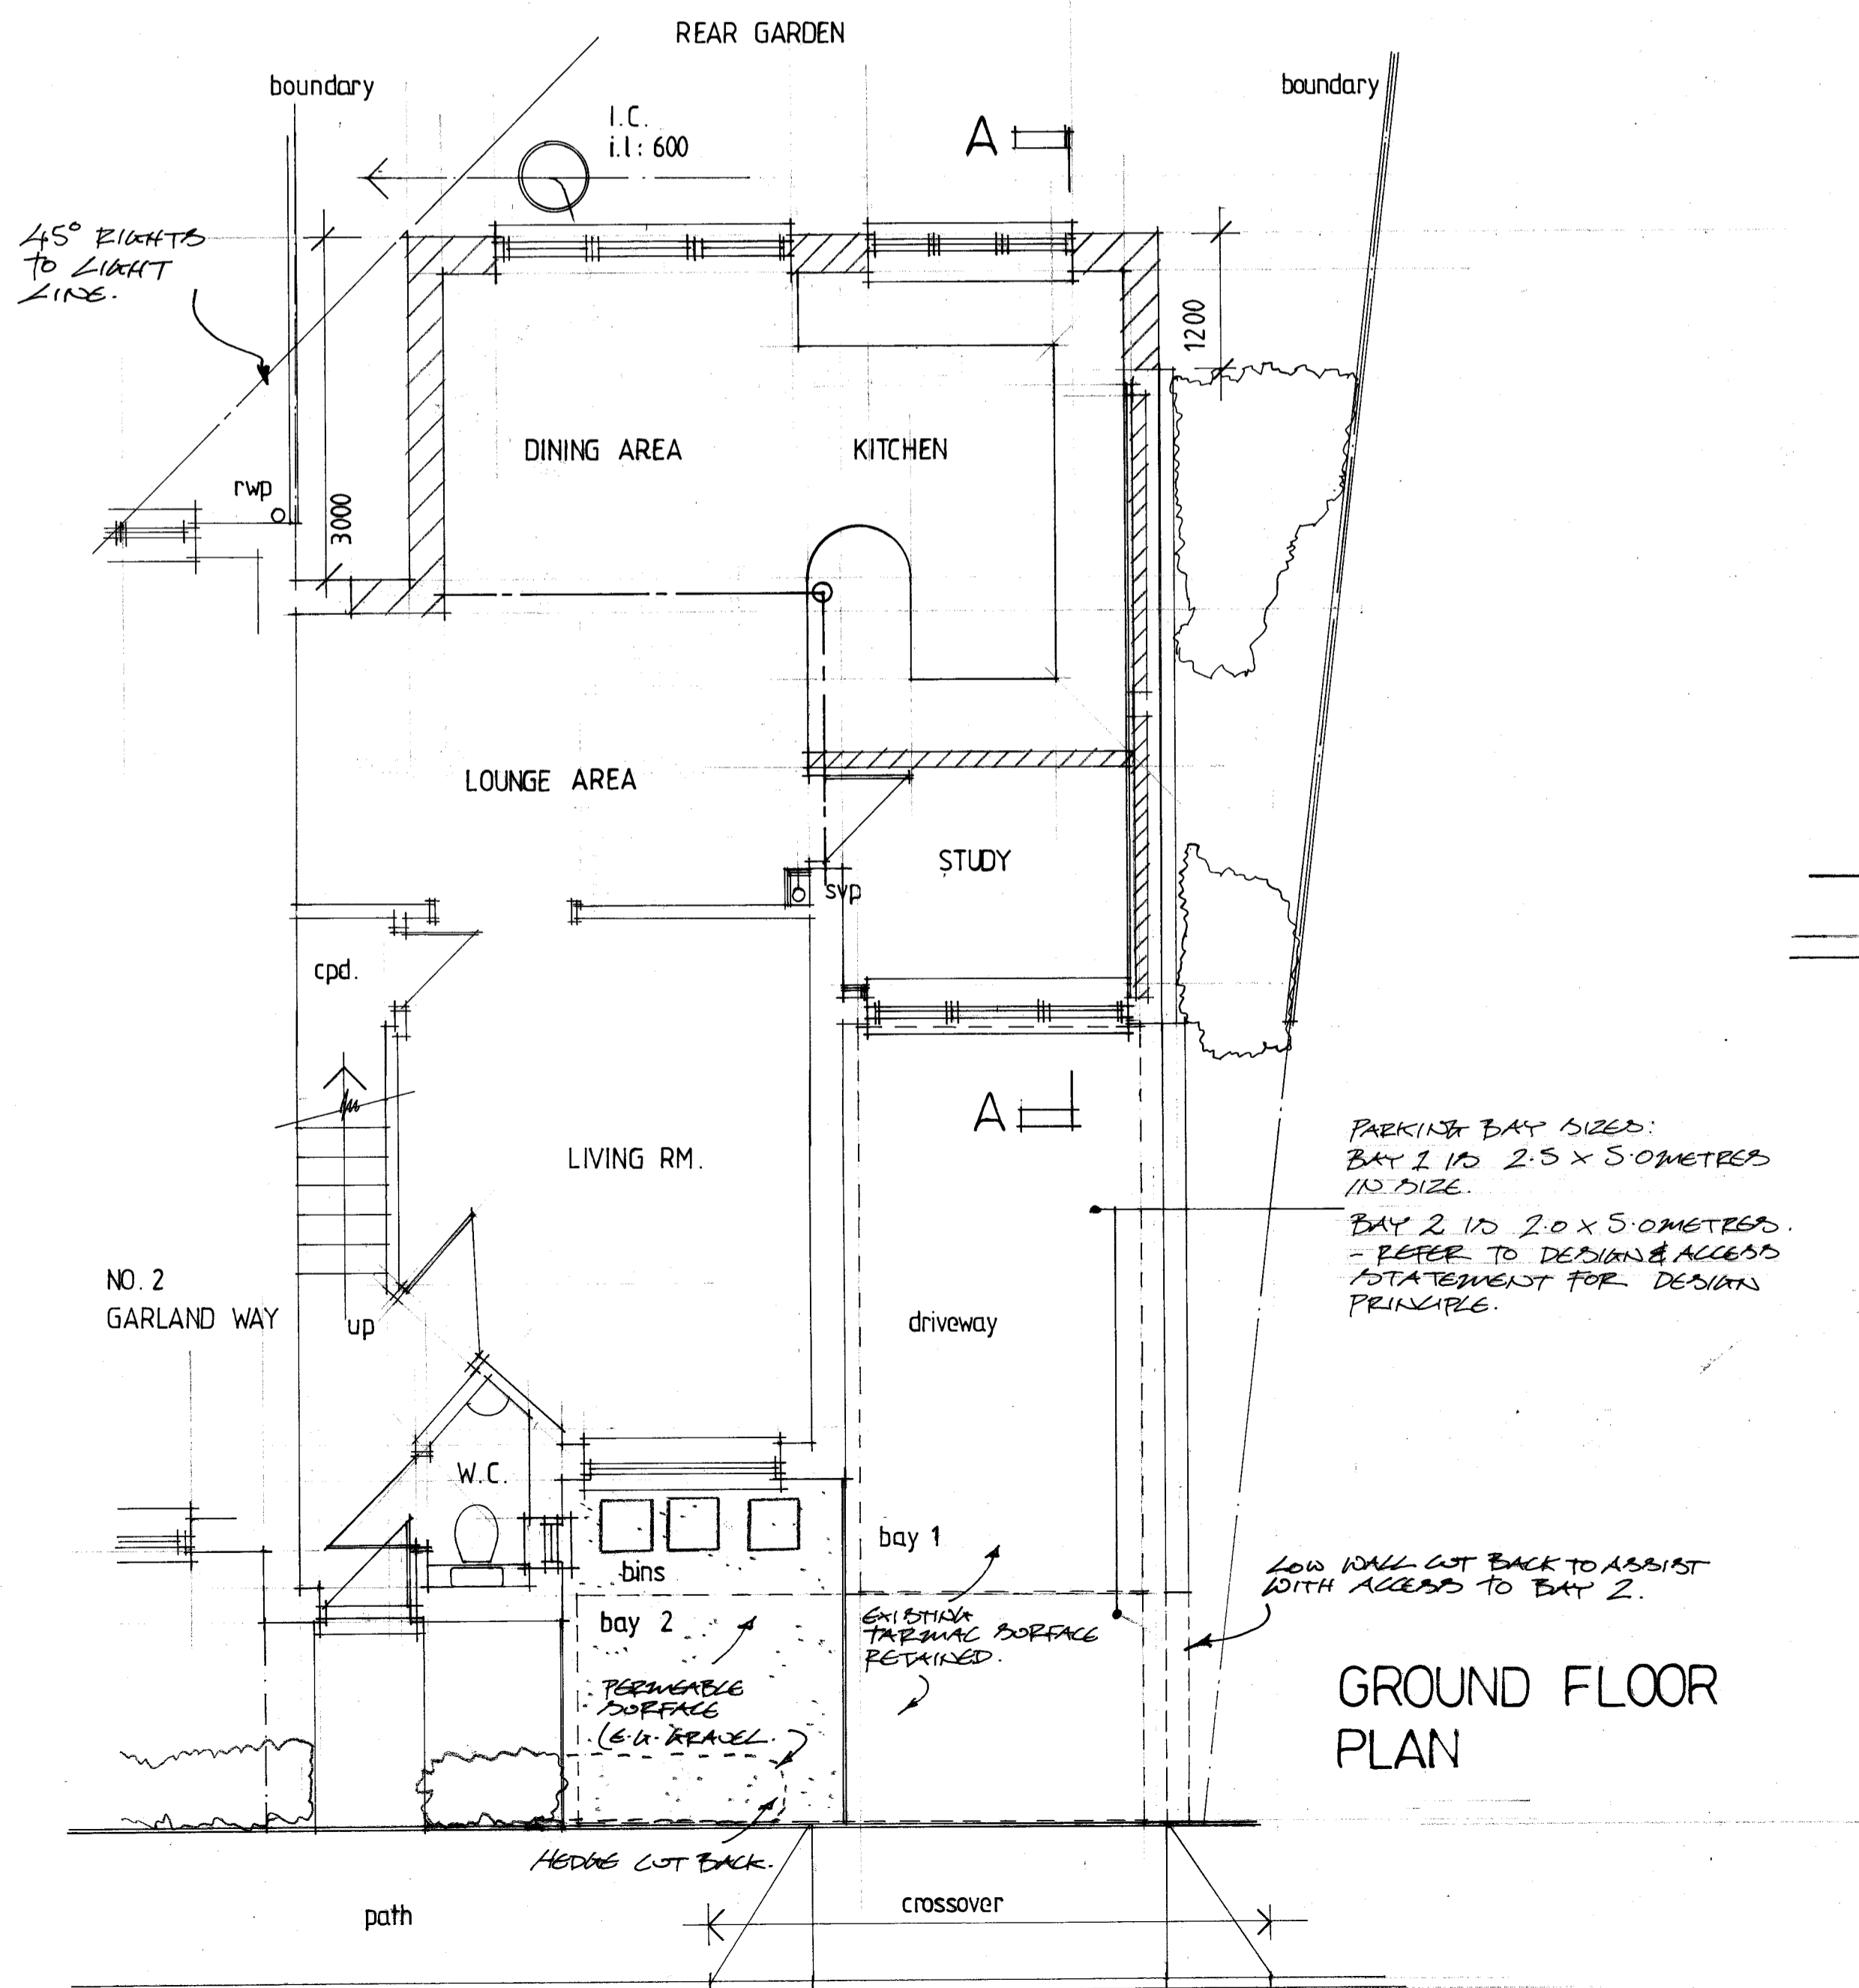


GROUND FLOOR PLAN

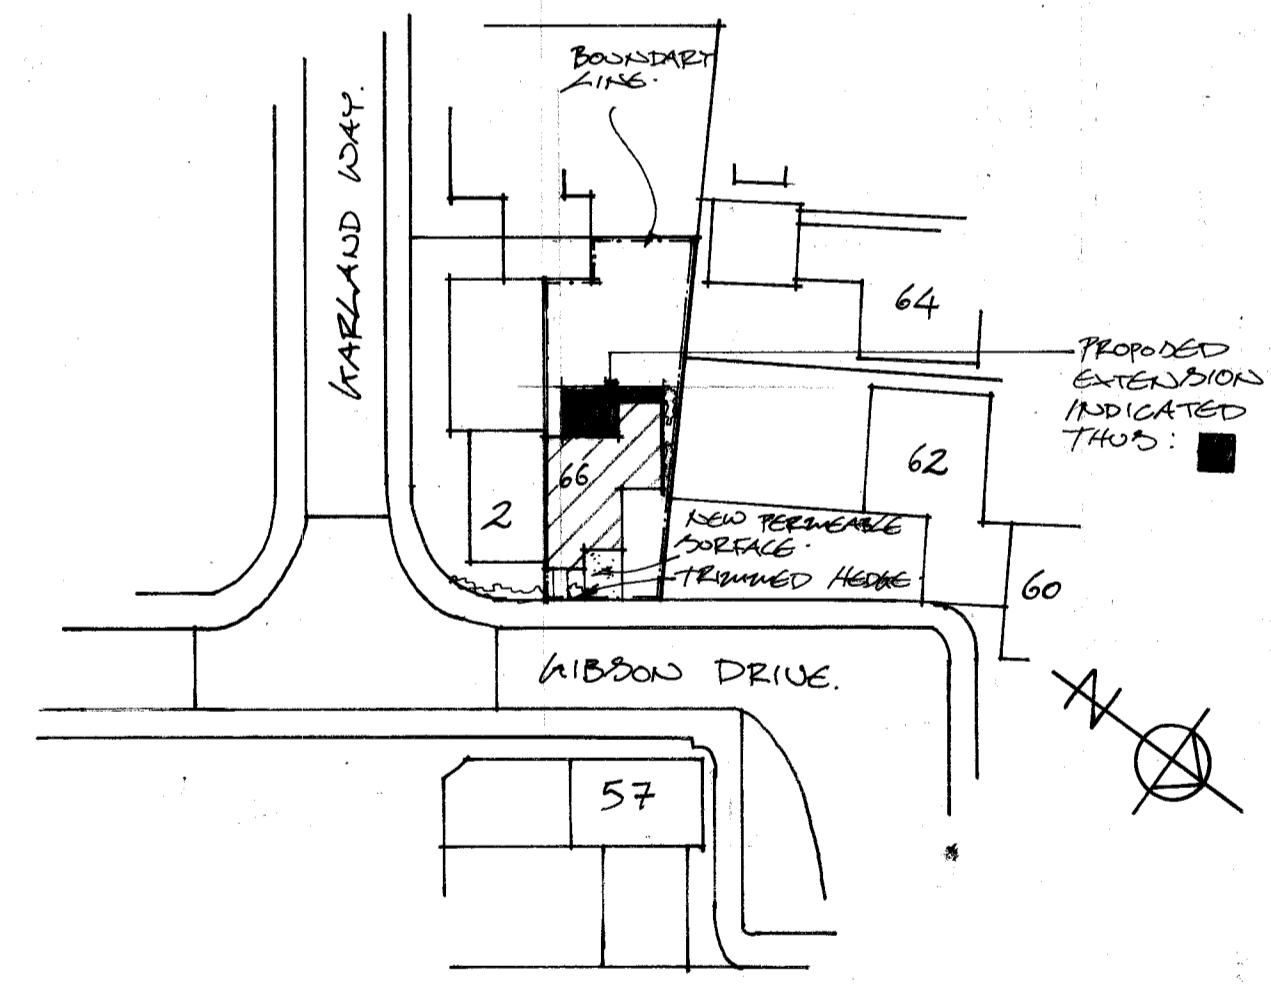

BLOCK PLAN 1:500

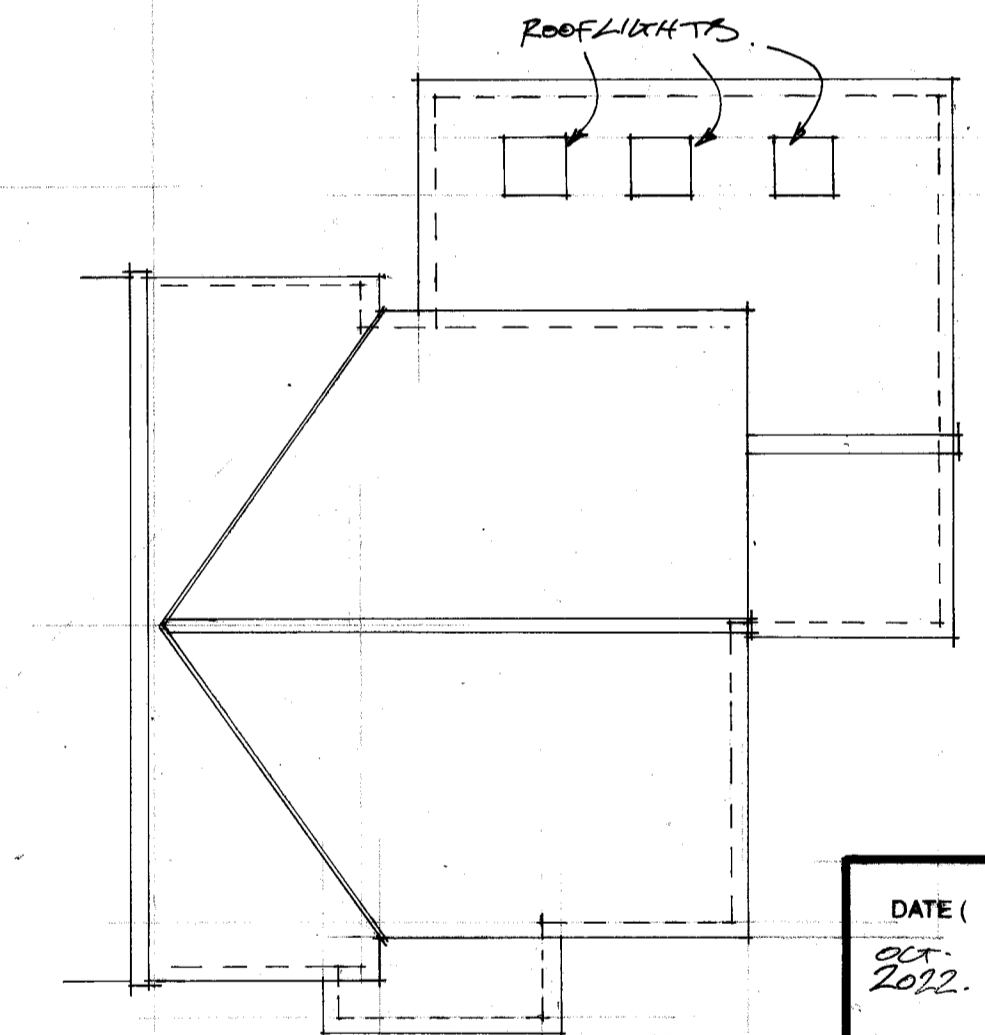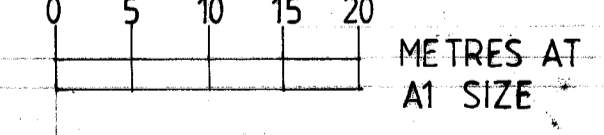

ROOF PLAN

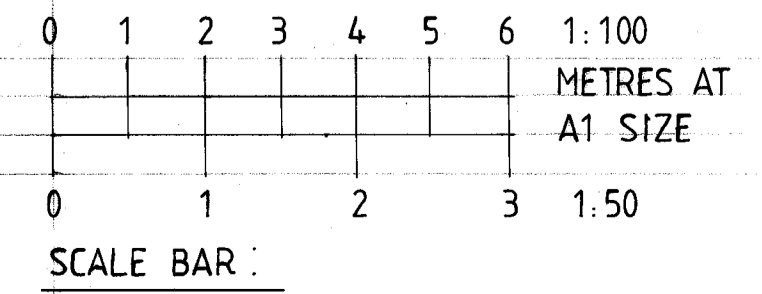

DATE () REVISION	01.2022	A: BLOCK PLAN REVISED.
CLIENT	MR. & MRS. SULLIVAN	
PROJECT	66 GIBSON DV. LEIGHTON BUZZARD BEDS.	
DRAWING	PLANS / ELEVATIONS AS PROPOSED.	
SCALE	DATE DRAWN	
1:100	AUG. 22	J.M
1:50		
1:500		
DRAWING NUMBER	2211 / 02A	
MINSHULL		
65 EGERTON ROAD, BERKHAMSTED, HERTS. HP4 1DU		
TEL: 01442 866982. E-MAIL: john.minshull2@ntlworld.com		