



Proposed South Elevation
 (Scale 1:50)




Proposed North Elevation
 (Scale 1:50)




Proposed West Elevation
 (Scale 1:50)

Materials Schedule
 Wall - Rusticated Multi Brick in colour to match existing
 Roof - Double romax interlocking concrete tile red/brown in colour to match existing
 Fascia/Soffit - White UPVC
 Rainwater good - White square with dia down pipes to match
 Windows - White UPVC or Aluminium
 Doors - To be either UPVC, aluminium or composite. Colour undecided

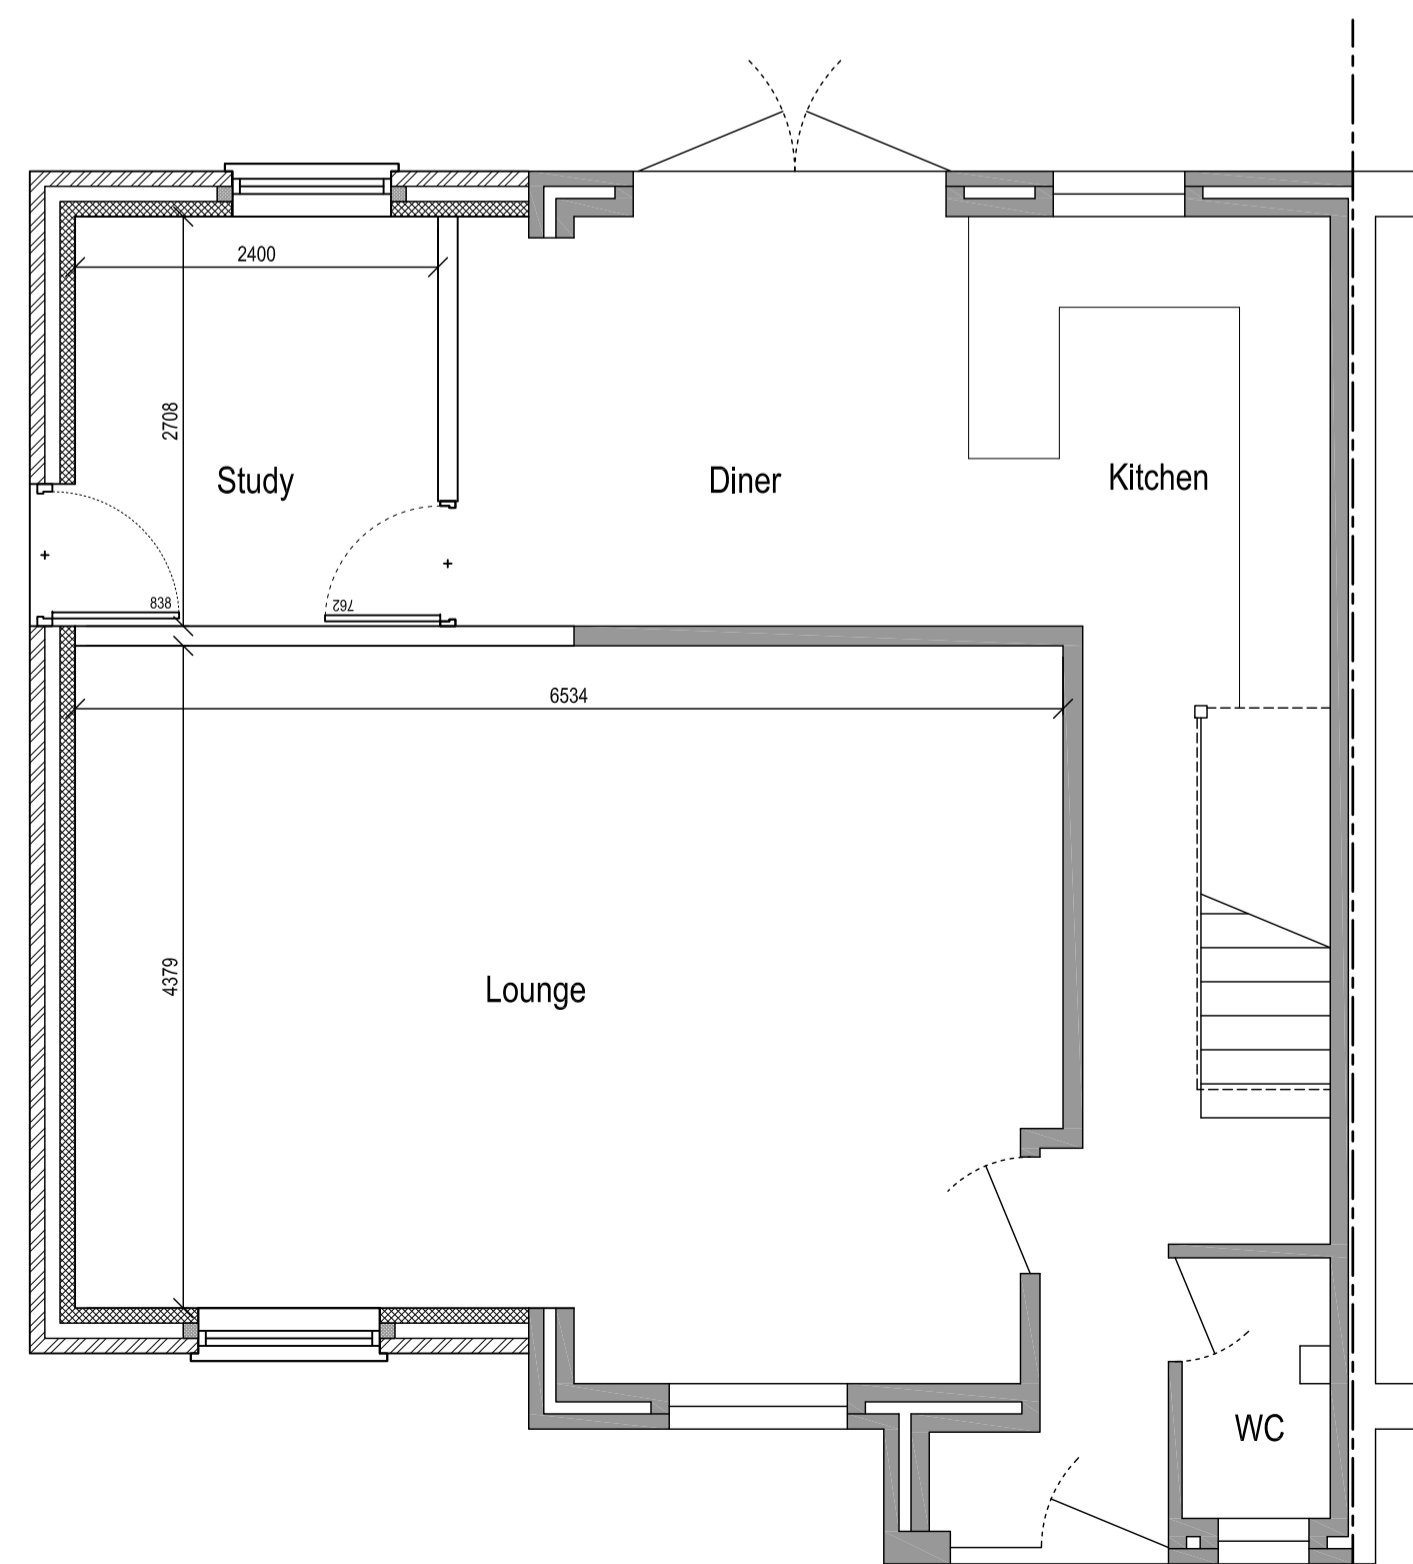



Proposed Ground Floor Arrangement
 (Scale 1:50)

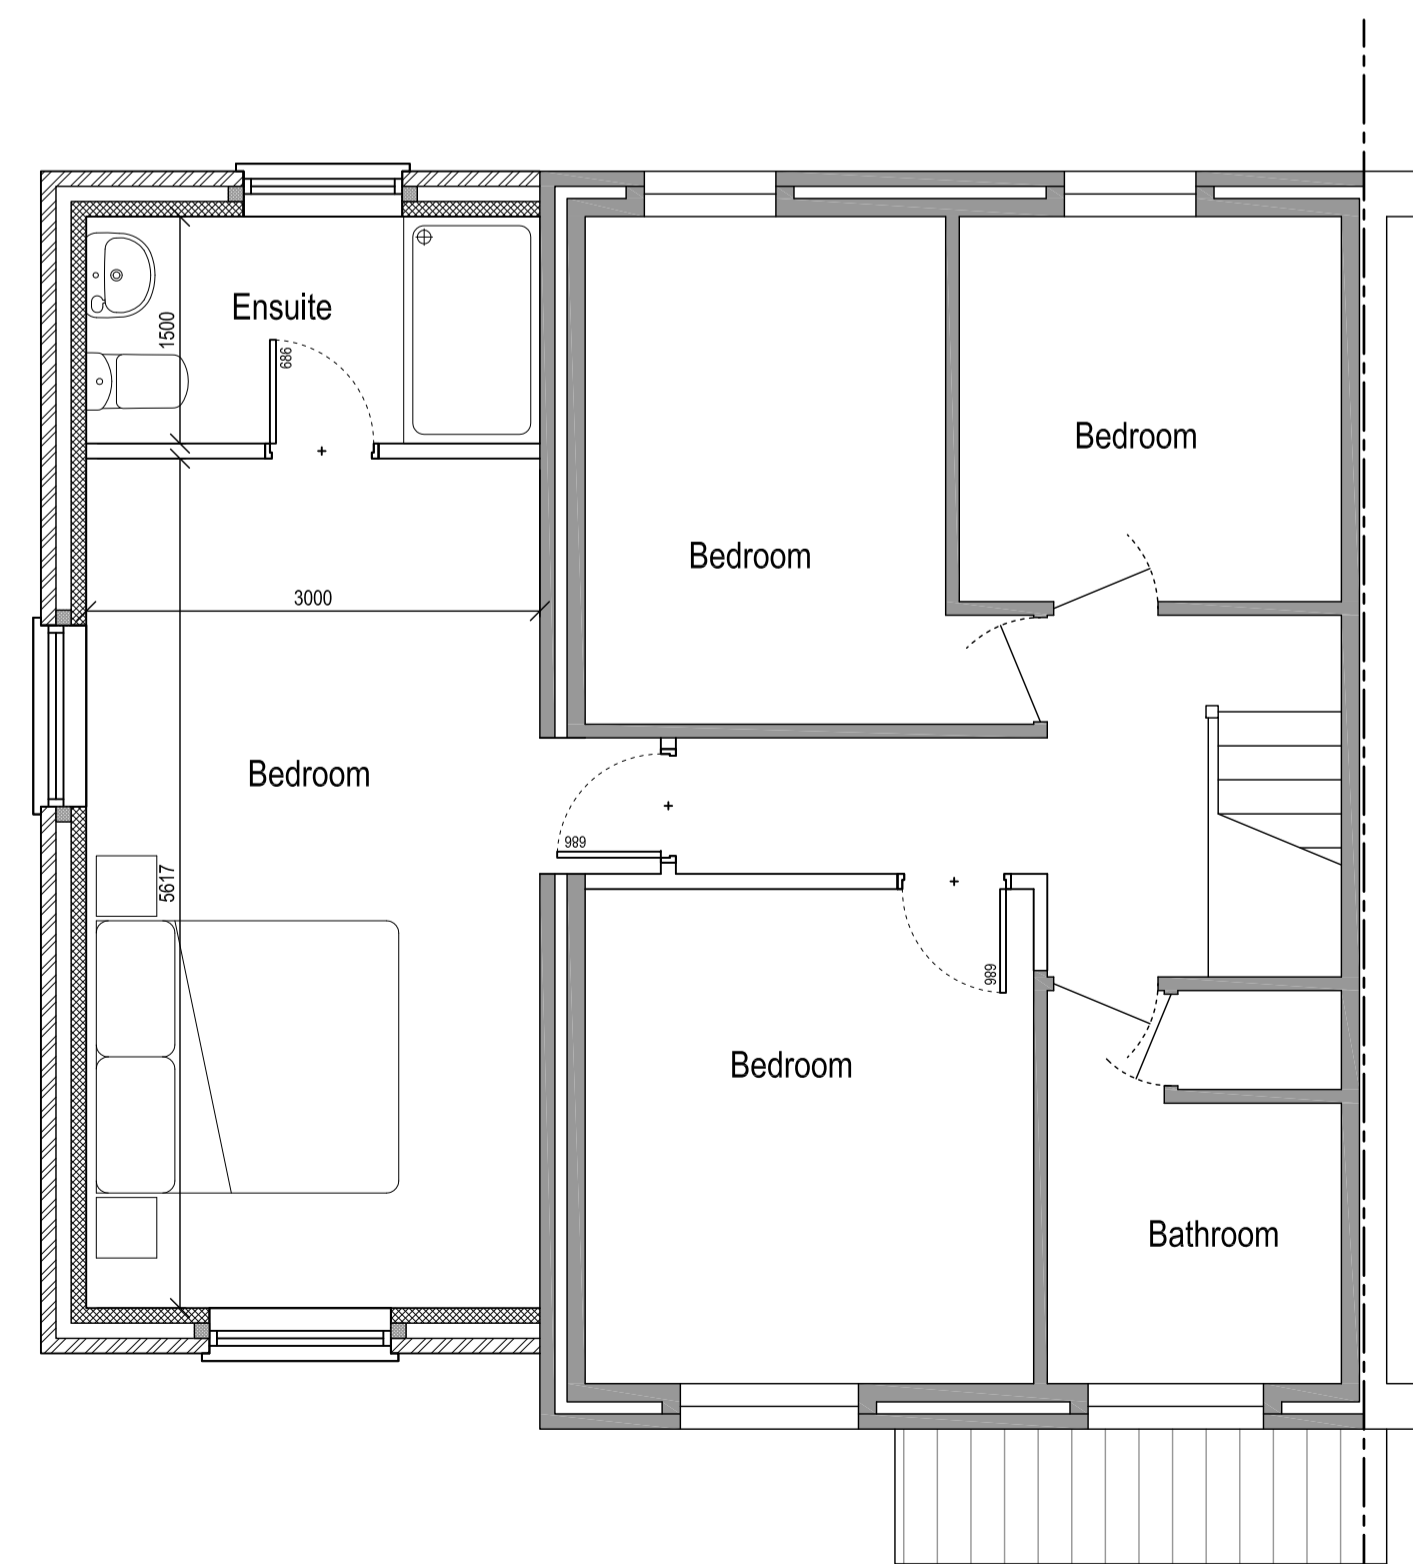


Proposed First Floor Arrangement
 (Scale 1:50)



Proposed Site Plan
 (Scale 1:200)

  

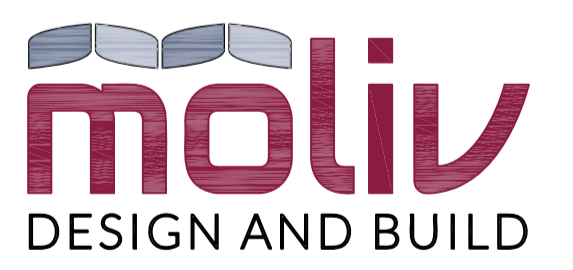

moliv
 DESIGN AND BUILD

39 Great Lane T: 01296 340074
 Aylesbury E: adm@molivdesignandbuild.co.uk
 HP22 5DE W: www.molivdesignandbuild.co.uk

Client	
Mrs J Bound	
Project	
1 Jupiter Drive, Leighton Buzzard, Bedfordshire, LU7 3XA	
Title	
Proposed Plans and Elevations	
Scale	Date
As Shown @ A1	20/05/2019
Drawn	Tech Check. Eng Check.
NP	- -
Drawing Status	
FOR PLANNING	
Drawing No.	-
19006-003	