



NOTES:
 ALL DIMENSIONS, LEVELS AND CLEARANCES TO BE CHECKED
 ON SITE PRIOR TO WORKS COMMENCING
 THIS DRAWING SHOULD BE READ IN CONJUNCTION WITH ALL
 OTHER PROJECT RELATED DRAWINGS, SPECIFICATIONS AND
 DOCUMENTS
 THIS DRAWING IS COPYRIGHT OF GEBHARD AND GOODWIN

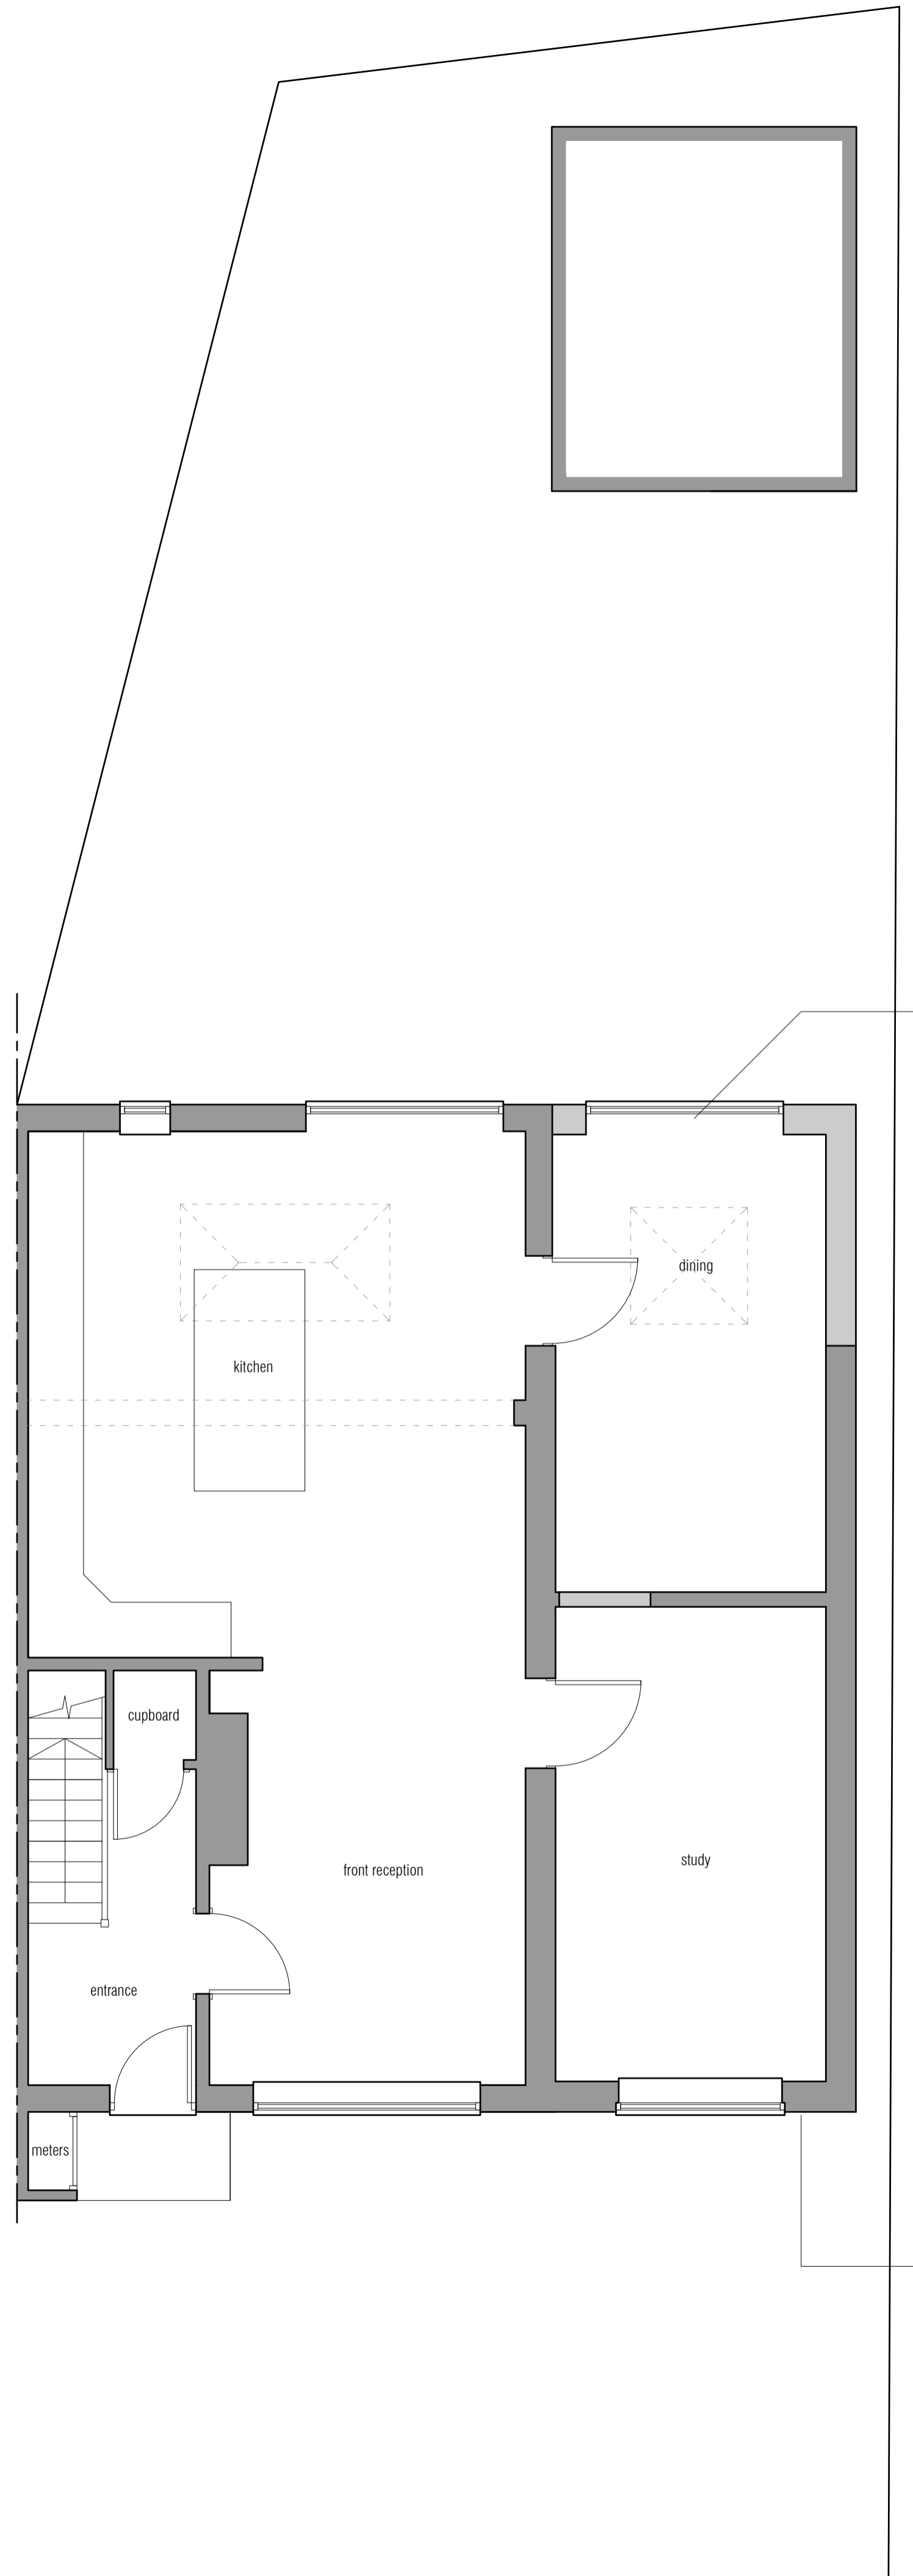

GROUND FLOOR PLAN

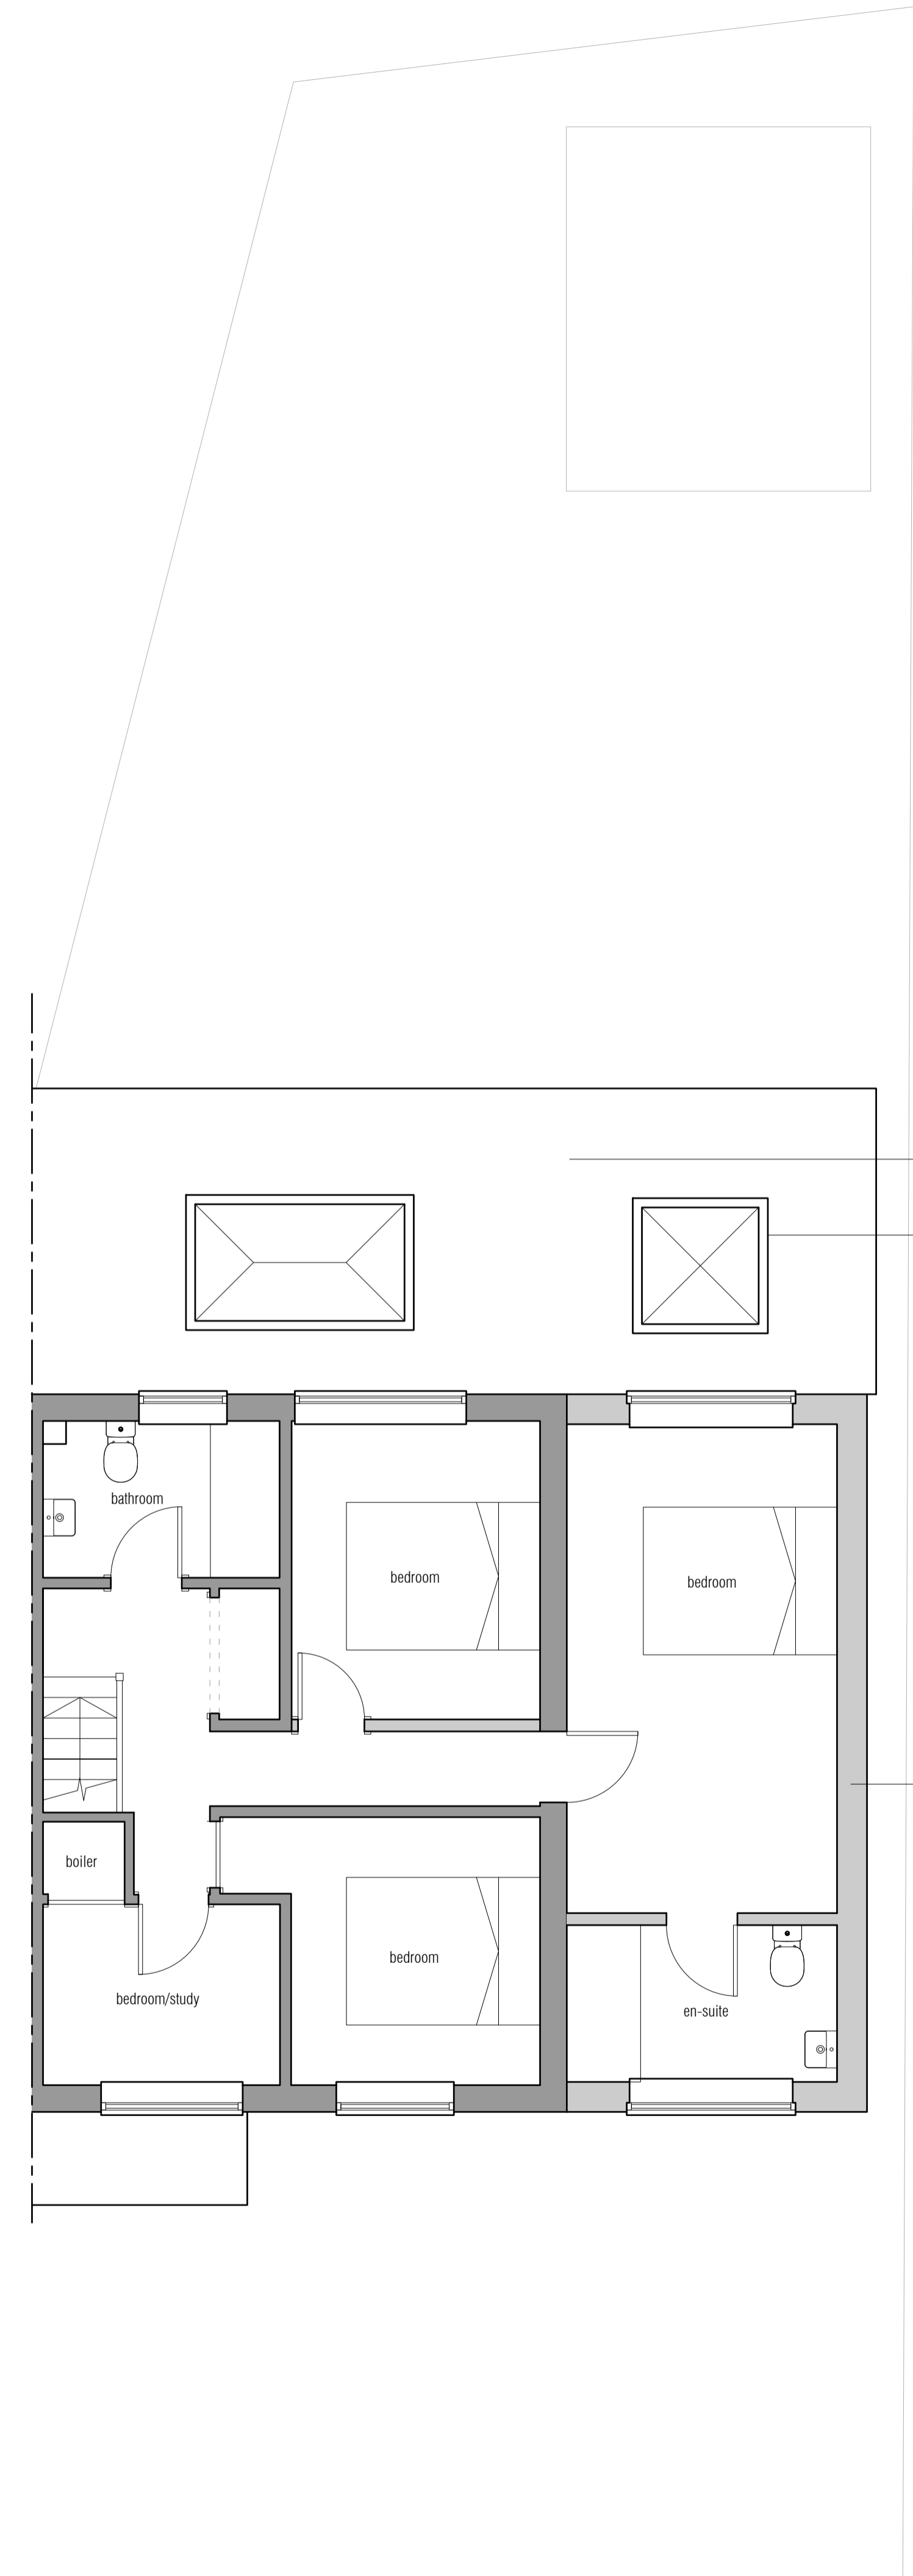

FIRST FLOOR PLAN



Flat roof to align with existing adjoining flat roof

Roof lantern over back addition

Two storey side extension on top of existing

Rev.	Date	Notes
D	17.11.21	Planning Issue

PLANNING

PROJECT
 WESLEY READ

SITE ADDRESS
 1B BROOMHILLS RD
 LEIGHTON BUZZARD
 LU7 3EP

DRAWING TITLE:
 PROPOSED FLOOR PLANS

DRAWING NO:
 1142-111

BY:	CHK:	DATE:	SCALE:
GG	GG	18.05.21	1:50