


Existing Ground Floor Plan
1:50

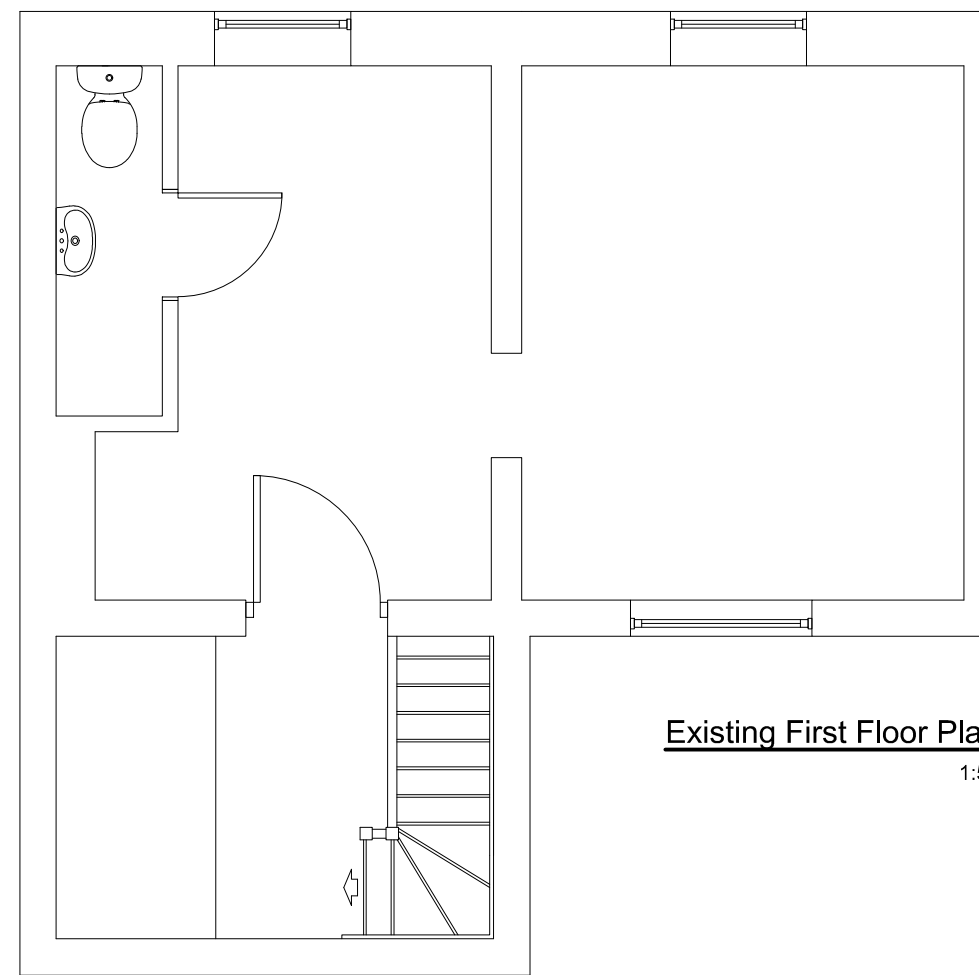

Existing First Floor Plan
1:50

The builder/contractor is to check the plan and all dimensions on site at quotation stage and before commencement of work. Any errors, omissions or design changes required should be reported immediately to enable amended plans to be submitted to the Local Authority. All work shown on the plans, or any deviations from the design or materials specified, should comply with current building regulations, planning requirements, British Standards and Codes of Practice. The client should check any matters regarding title of the land and that work shown on the plan does not contravene or affect covenants or encroach on any boundaries, unless agreed. Procedures relating to The Party Wall Act are to be followed where appropriate. Works that commence before Local Authority approval has been obtained are undertaken solely at the owners/builders risk.

© Copyright reserved

Revision notes

Rev:

Site Address

7a Old Road
Linslade
Leighton Buzzard
Beds. LU7 2RB

Project

Change Of Use.

Drawing title

Existing Floor Plans.



architectural
consultants ltd

Email: graham@rmac.design
Mob: +44(0) 7974 133872
Tel: +44(0) 1525 217904



Drawing number: RM 21 / 074.2

Date: 29.11.2021 Scale: 1:50

Drawn by: GRR Dwg size: A3

Registered Office:
203 Castle Hill Road,
Totterhoe, Beds. LU6 2DA.
Registered in England No. 08715604