
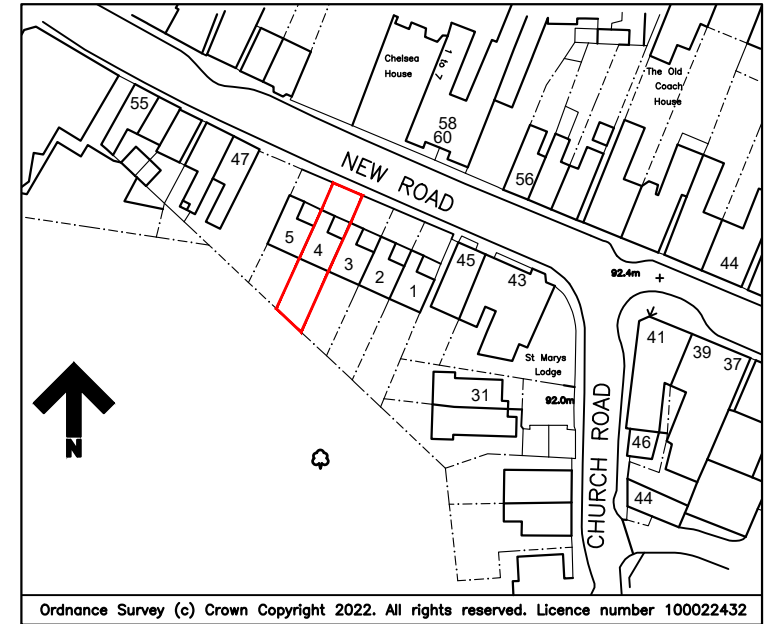


This drawing is copyright.

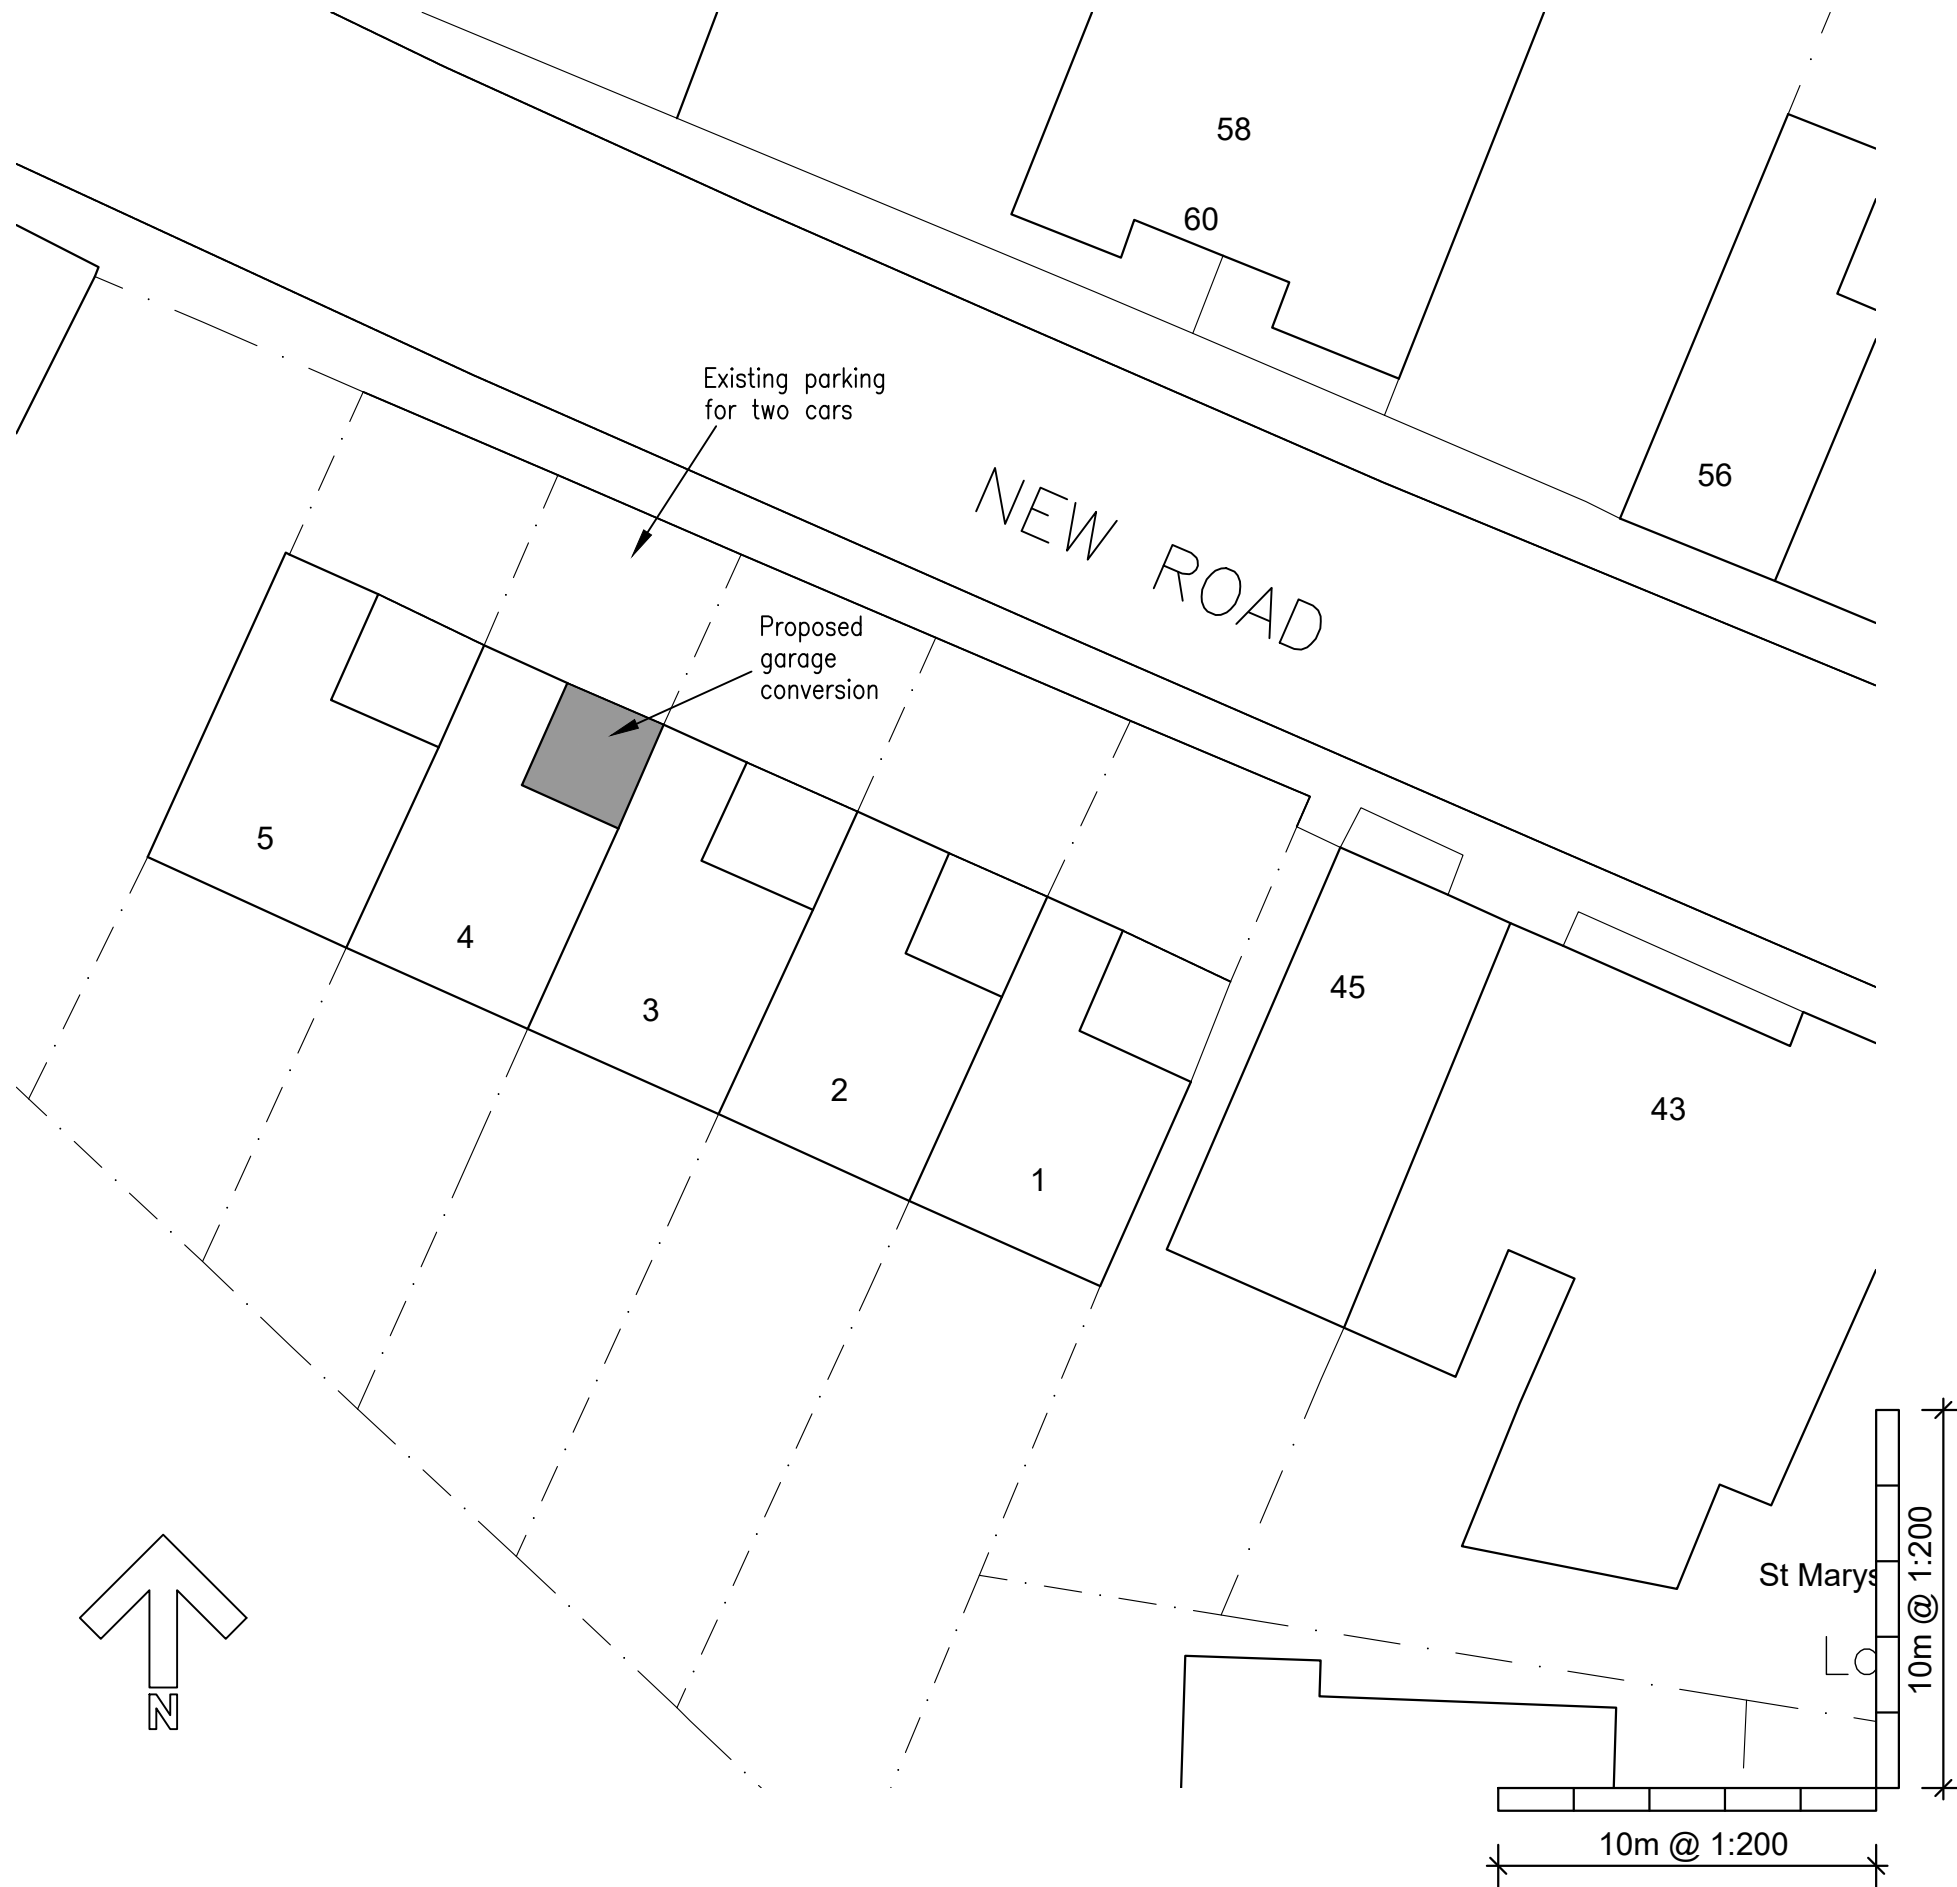

Site location plan 1:1250

| Rev. | Description. | Date. |
|------|--------------|-------|
|------|--------------|-------|

| |
|---|
| <p>AT Design (Welwyn) Ltd Architectural Design Services 30c High Street, Welwyn, Herts AL6 9EQ Tel: 07931703297 - email: adamtrigg@hotmail.com</p> |
|---|

| |
|---|
| <p>Title; Proposed alterations 4 Parkview Court New Road, Leighton Buzzard Beds, LU7 2LU Site plan & location plan</p> |
|---|

| | |
|---|---------------------|
| <p>Scale : 1:200 at A3 Date : Jan 2022</p> | <p>Drawn by: AT</p> |
|---|---------------------|

| |
|--------------------------|
| <p>Drg.No: AT1033-01</p> |
|--------------------------|