



LOCATION PLAN 1:1250

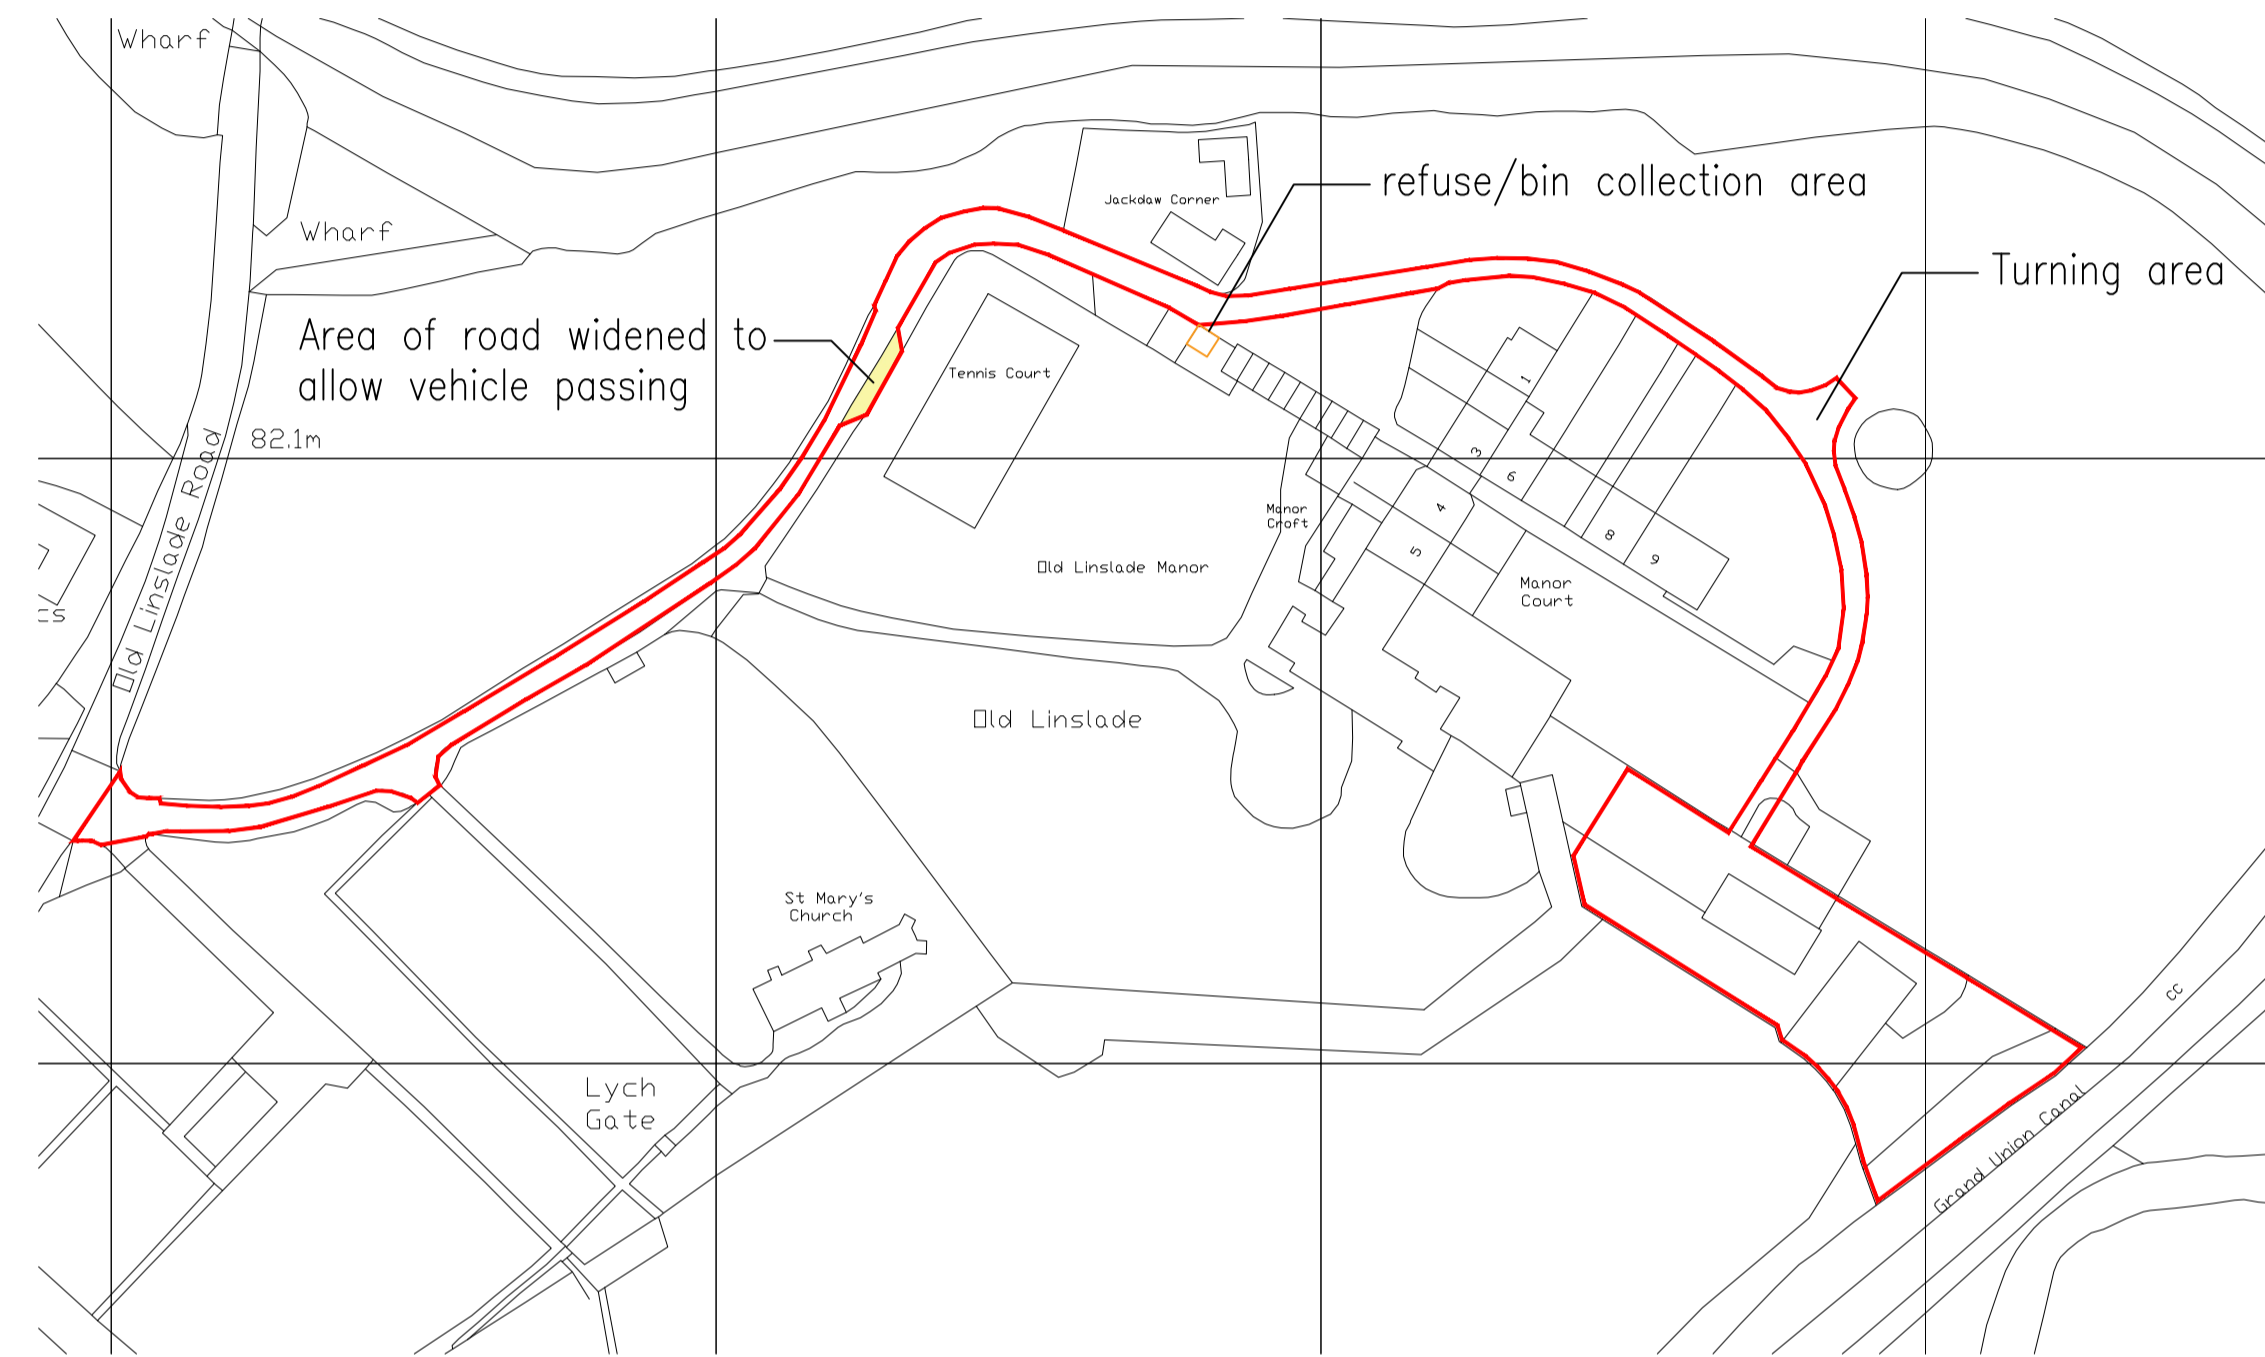

FLOOR PLAN 1:50

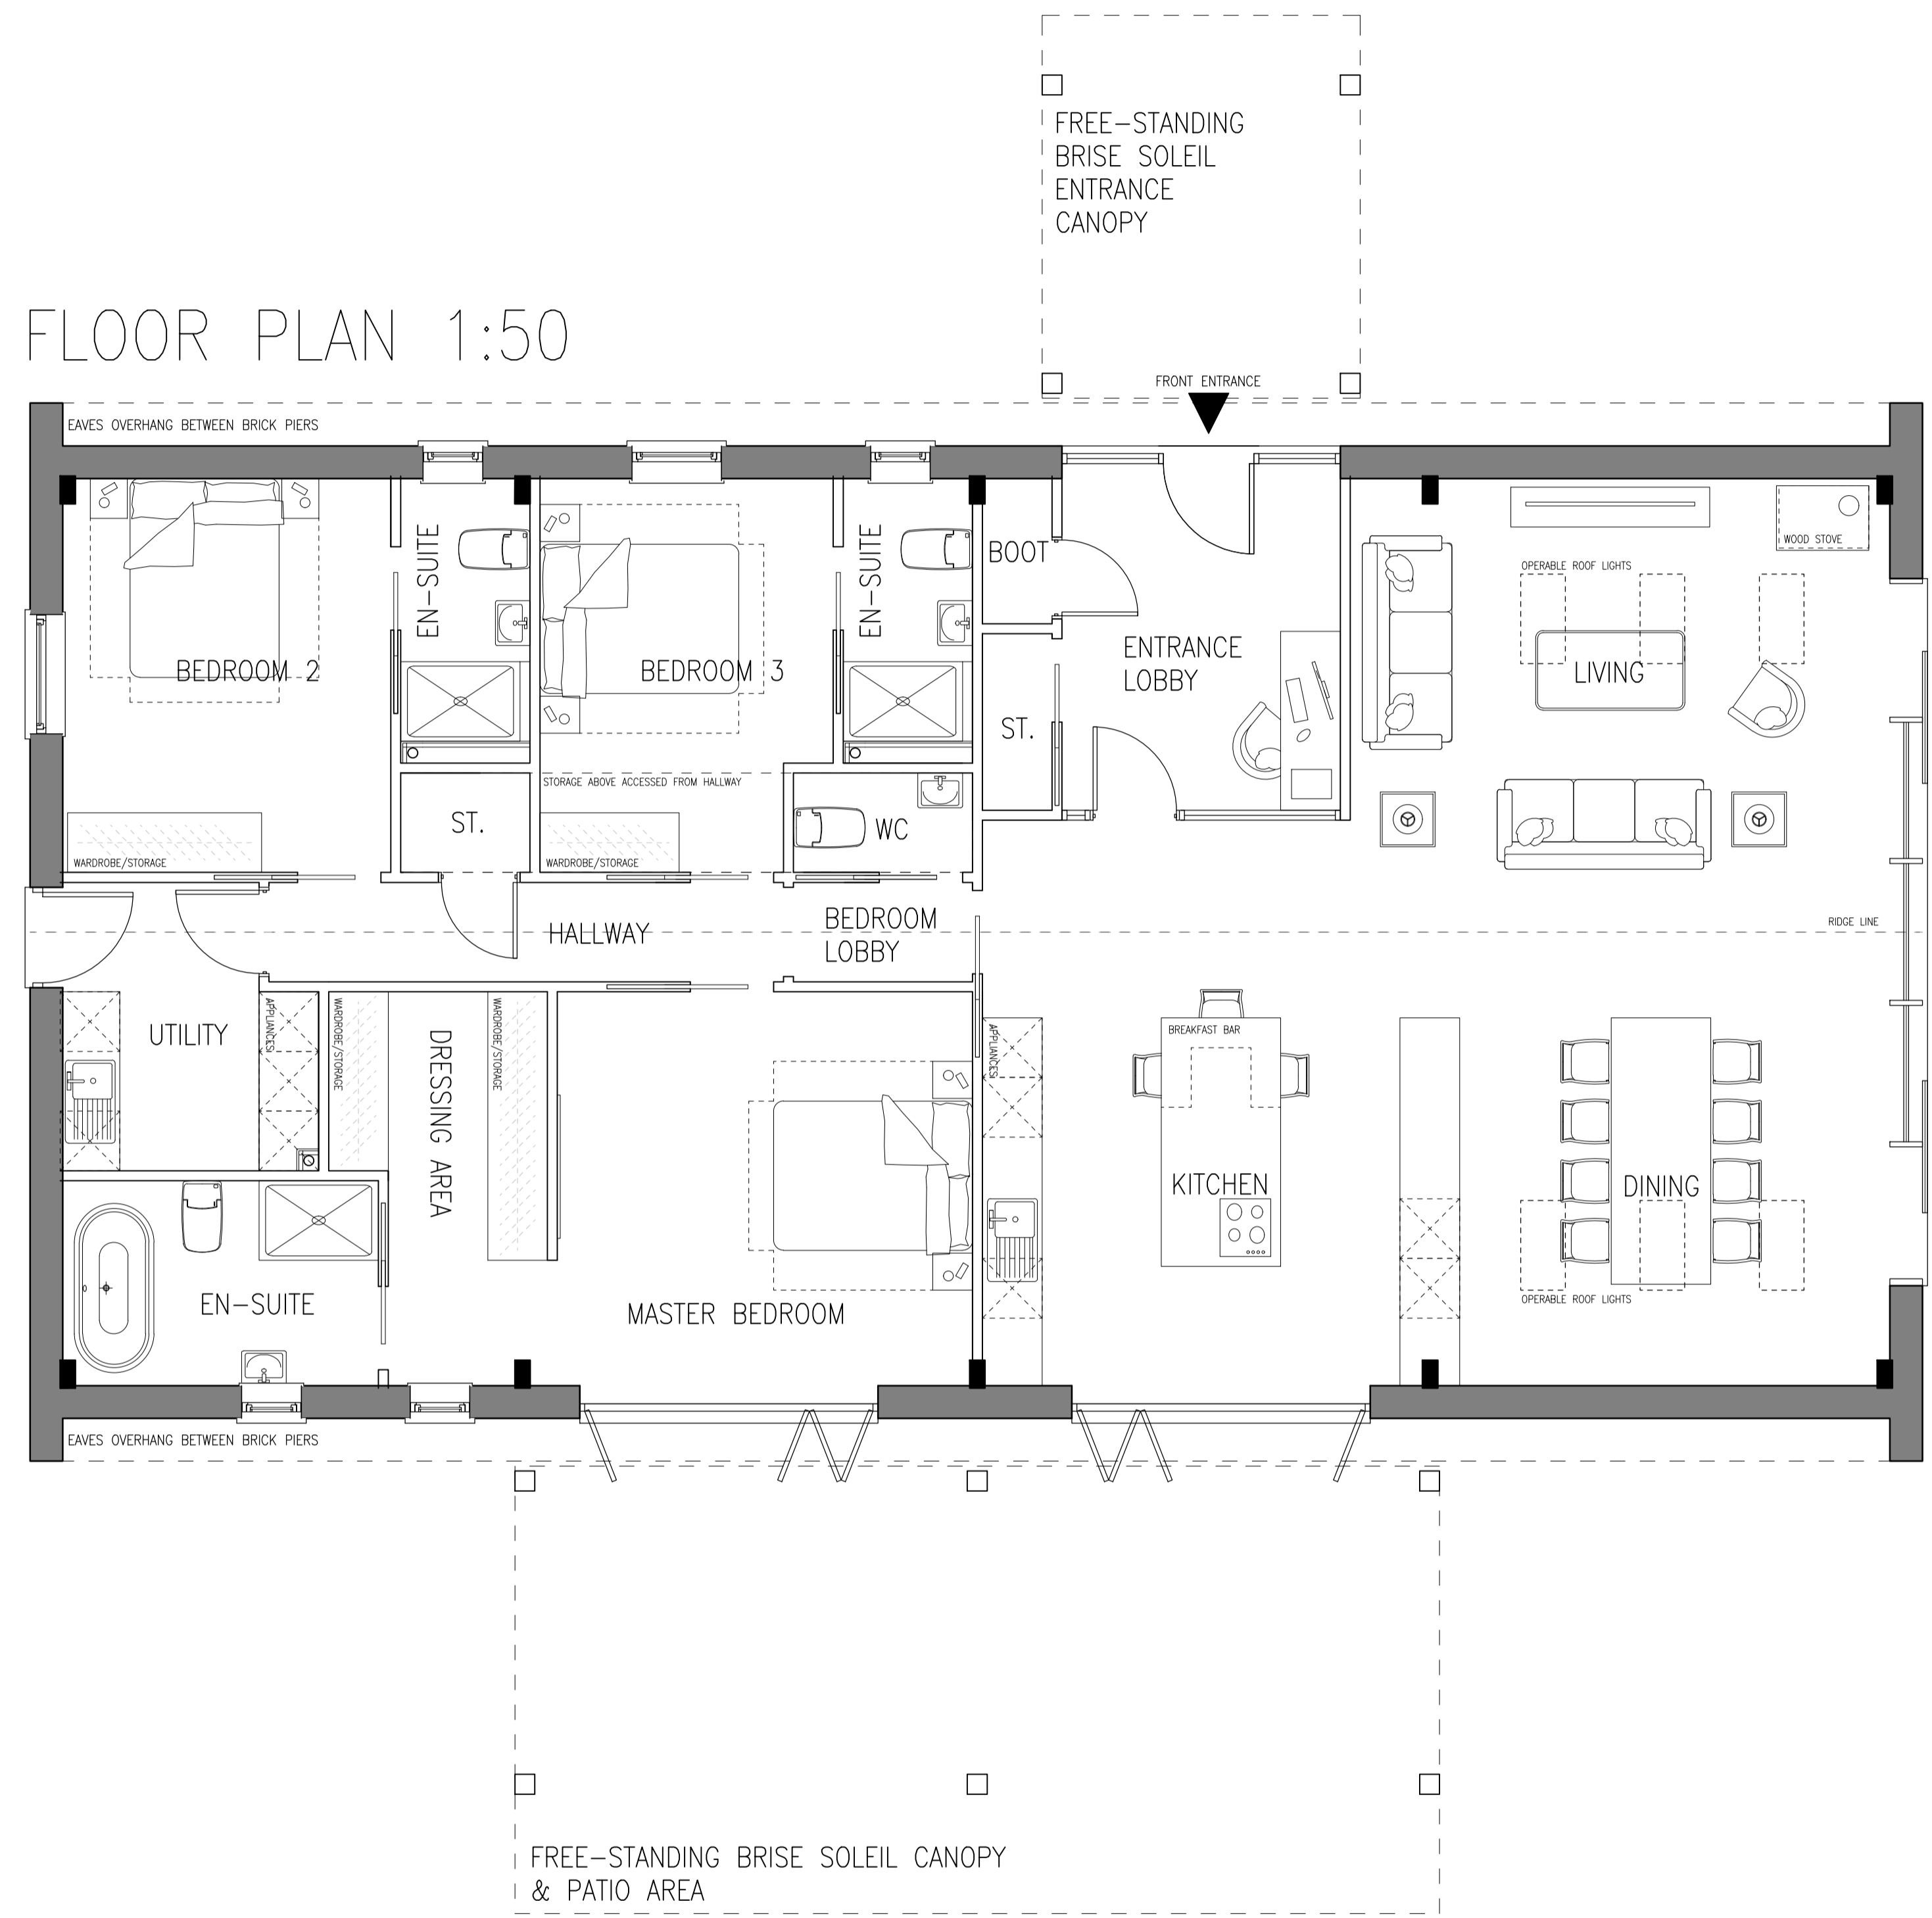


REVISION	DATE	DRAWN	CHECKED	DESCRIPTION	REVISION	DATE	DRAWN	CHECKED	DESCRIPTION

NOTES:
 ALL DIMENSIONS TO BE CHECKED ON SITE AS WORK COMMENCES AND ANY OMISSIONS OR DISCREPANCIES TO BE REPORTED TO BHD IMMEDIATELY.
 COPYRIGHT - BOB HARRINGTON DESIGN LTD 2015 ALL RIGHTS RESERVED.
 NO PART OF THIS DRAWING MAY BE REPRODUCED, ALTERED, STORED IN A RETRIEVAL SYSTEM OR TRANSMITTED IN ANY FORM OR BY ANY MEANS WITHOUT THE PRIOR WRITTEN PERMISSION OF BOB HARRINGTON DESIGN LTD.
 BOB HARRINGTON DESIGN LTD HEREBY ASSERTS GENERALLY ALL OF ITS RIGHTS UNDER PART 1 CHAPTER IV OF THE COPYRIGHT DESIGN AND PATENTS ACT 1988.

For guidance only. Do not scale off this drawing

TO SCALE @ A1

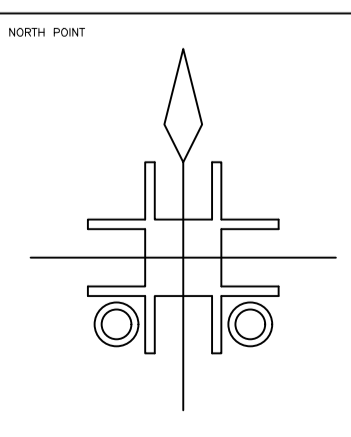

 BOB HARRINGTON DESIGN LTD. FIRST FLOOR, 12 CHURCH SQUARE LEIGHTON BUZZARD, BEDS, LU7 1AE Tel: 01525 864770 Email: info@bhd.co.uk Website: www.bhd.co.uk	PROJECT: OLD LINSLADE MANOR BARN HEATH & REACH LEIGHTON BUZZARD LU7 0DU		
	DRAWING TITLE: PROPOSED BARN CONVERSION FLOOR PLAN & LOCATION PLAN	SCALE: 1:50, 1:1250	PROJECT CODE: 2202
	DRAWN DATE: 11.02.22 HH	DESIGNED BY: HH	CHECKED BY: PL-002
	DRAWING NUMBER: PLANNING	REVISION DATE: ---	REVISION NUMBER: ---