



SCHEDULE OF ACCOMMODATION

- RETAIL
- 1 BED APARTMENT plot No 2,6 & 8
- 1 BED MAISONETTE plot No 10, 11 & 12
- 2 BED APARTMENT plot No 1,3,4 & 5
- 2 BED MAISONETTE plot No 9
- 3 BED APARTMENT plot No 13
- COMMUNAL CIRCULATION SPACE

Rev.	Date	Description
A	25/02/21	DESIGN DEVELOPMENT
A	05/02/21	DESIGN DEVELOPMENT

Client: **T K FURNITURE**

Project: **RETAIL & RESIDENTIAL REDEVELOPMENT
3 HOCKLIFFE STREET
LEIGHTON BUZZARD
BEDS
LU7 1HG**



Drawing Title: **PLANNING APPLICATION:
GROUND FLOOR PLANS**

Scale: 1:100	Job No: 3082
Date: JAN'21	Drawing No: 30
Drawn: KLS	Revision: B

Sherwood
ARCHITECTS

Design House, 32 St. Neots Road, Eaton Ford, St Neots, Cambs PE19 7BA
Tel: 01480 219039 • Fax: 01480 400037
Email: info@sherwoodarchitects.co.uk • Web: sherwoodarchitects.co.uk

HOCKLIFFE STREET

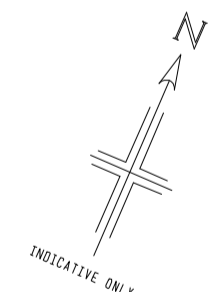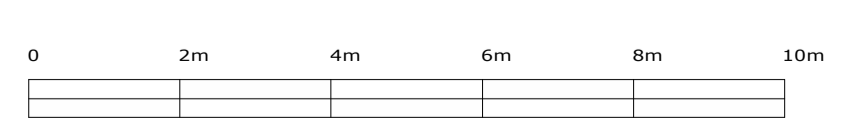

NORTH STREET

Shelter

replacement shop front with new access for all and internal ramp

DOUBLE YELLOW LINE PROHIBITION OF WAITING AT ANY TIME

DOUBLE YELLOW LINE PROHIBITION OF WAITING AT ANY TIME

RESERVED LOADING BAY

DISABLED PARKING SPACE

DISABLED PARKING SPACE

CYCLEWAY

VAPOUR SHOP

RETAIL UNIT

ULTIMATE PRINT & DESIGN

9

11

19

2

4

4a

6

8

5

5a

5a

CONTROLLED RESTRICTED PARKING AREA
No vehicles to be parked
No entry within 2 hours

CONTROLLED RESTRICTED PARKING AREA
No vehicles to be parked
No entry within 2 hours

maximum refuse bin travel distance 14.75m

1800mm high steel mesh railings

1800mm high steel mesh railings

