





Existing East (front) Elevation
1:100

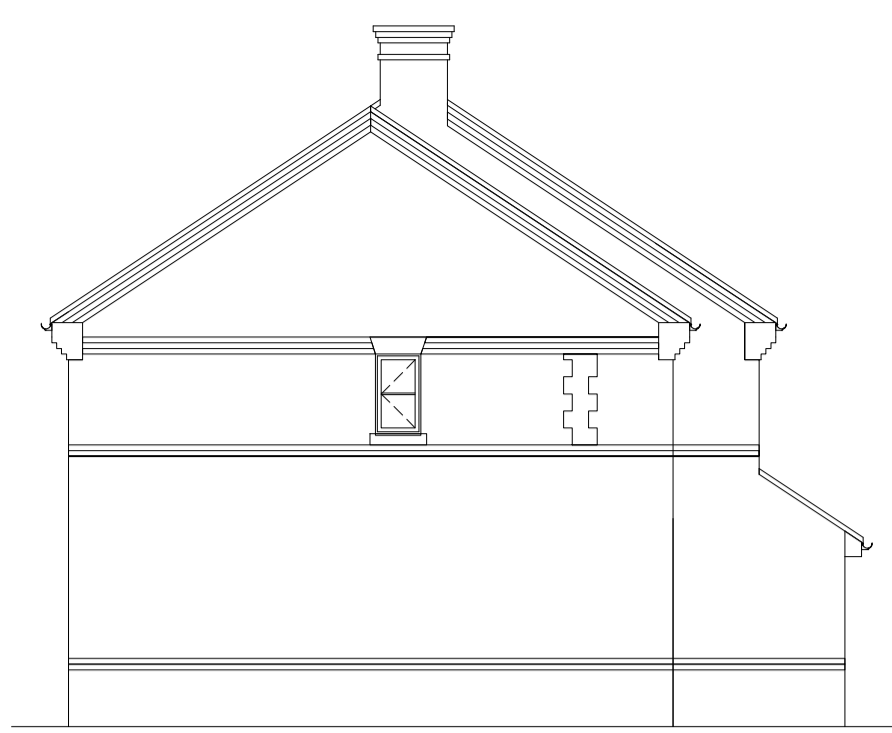

Existing South (side) Elevation
1:100




Existing West (rear) Elevation
1:100

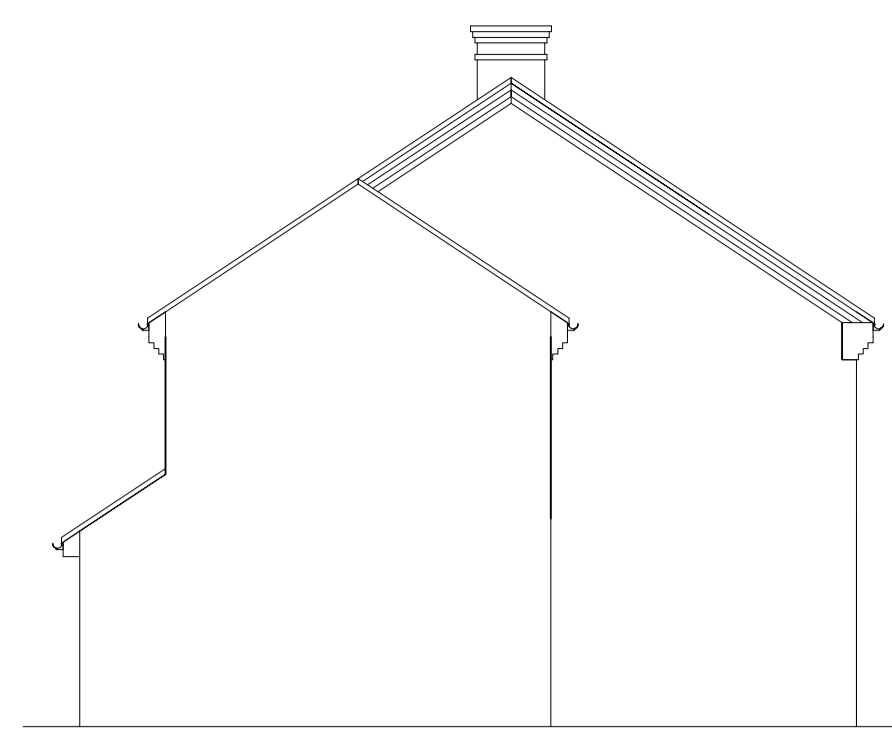

Existing North (side) Elevation
1:100




Proposed East (front) Elevation
1:100

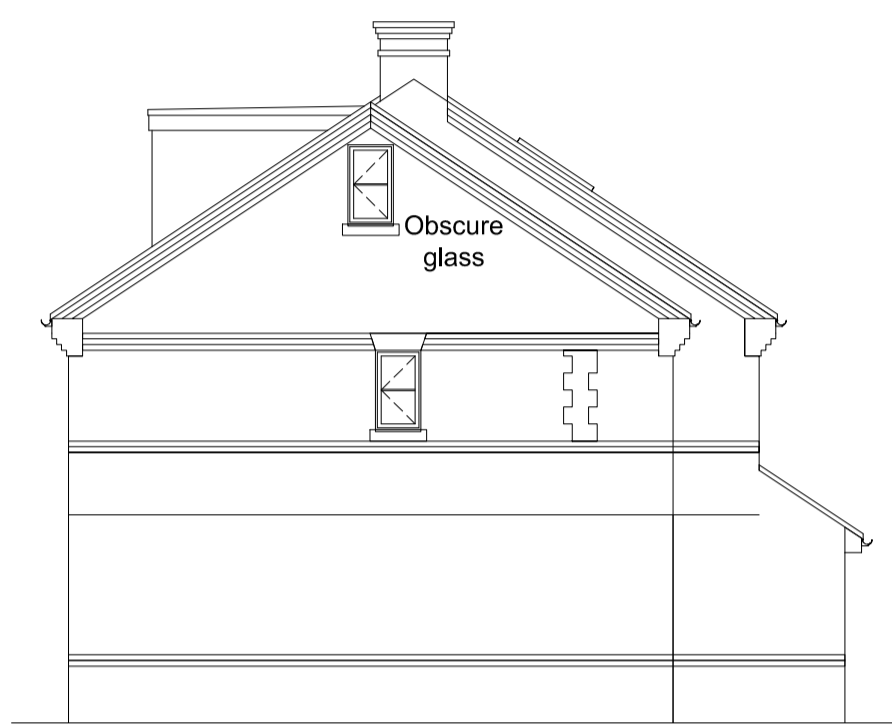


Proposed South (side) Elevation
1:100




Proposed West (rear) Elevation
1:100

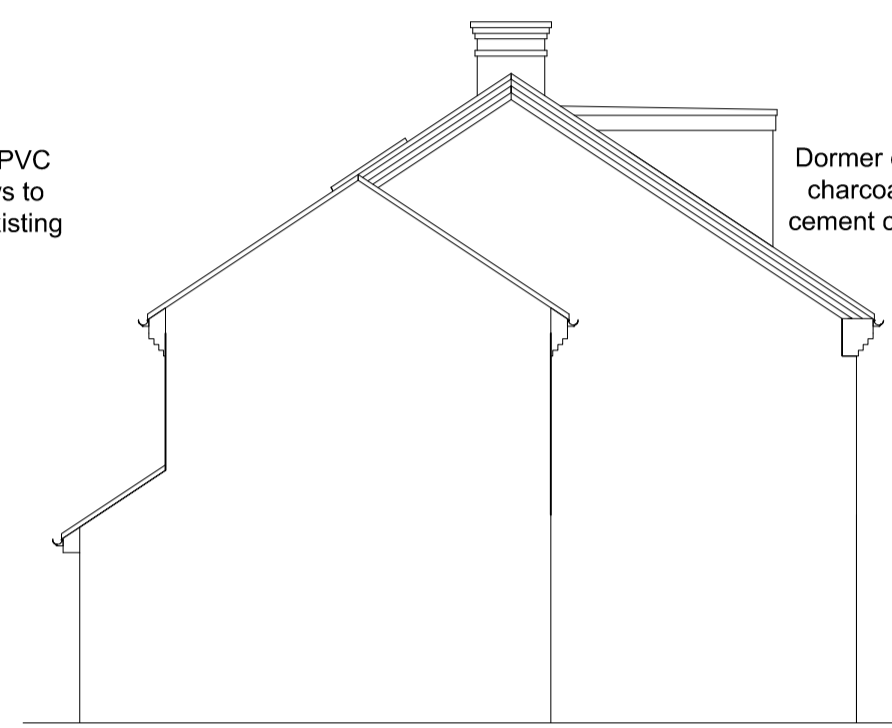


Proposed North (side) Elevation
1:100

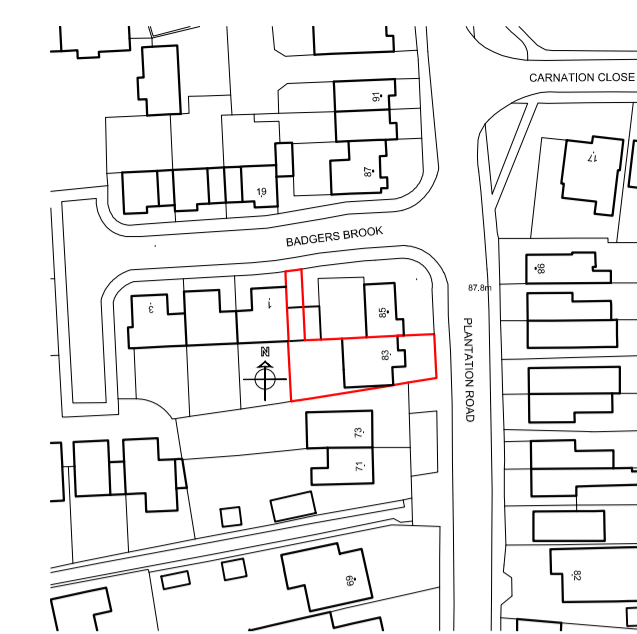


Existing Site Location Plan
1:1250

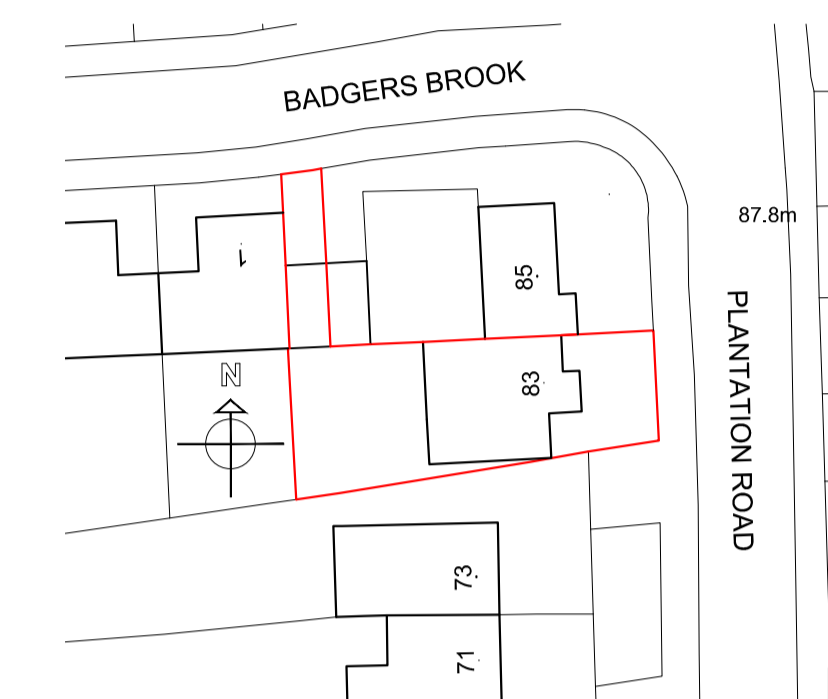


Proposed Block Plan
1:500

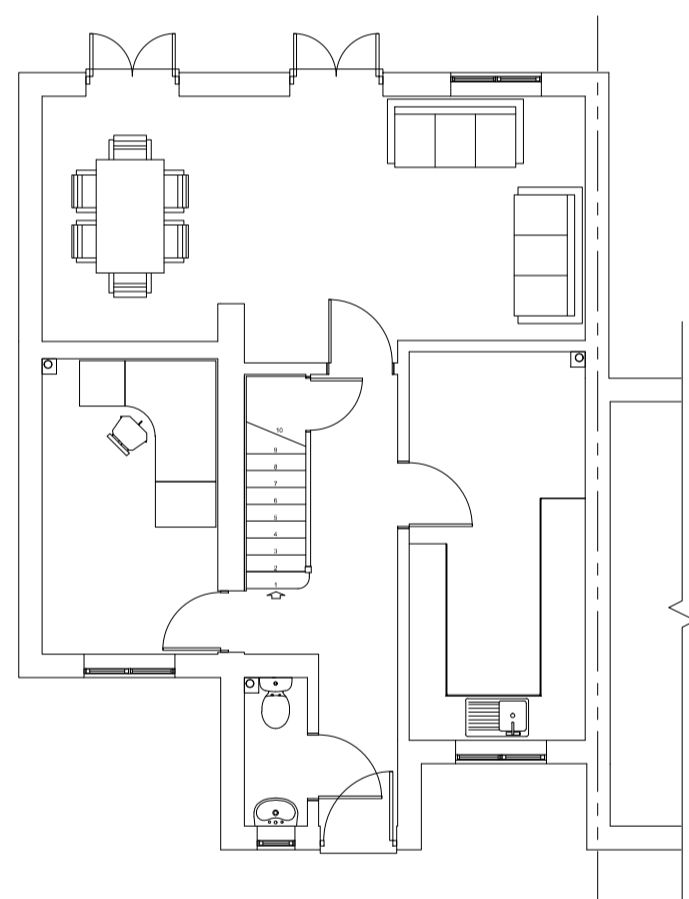


Existing Ground Floor Plan
1:100

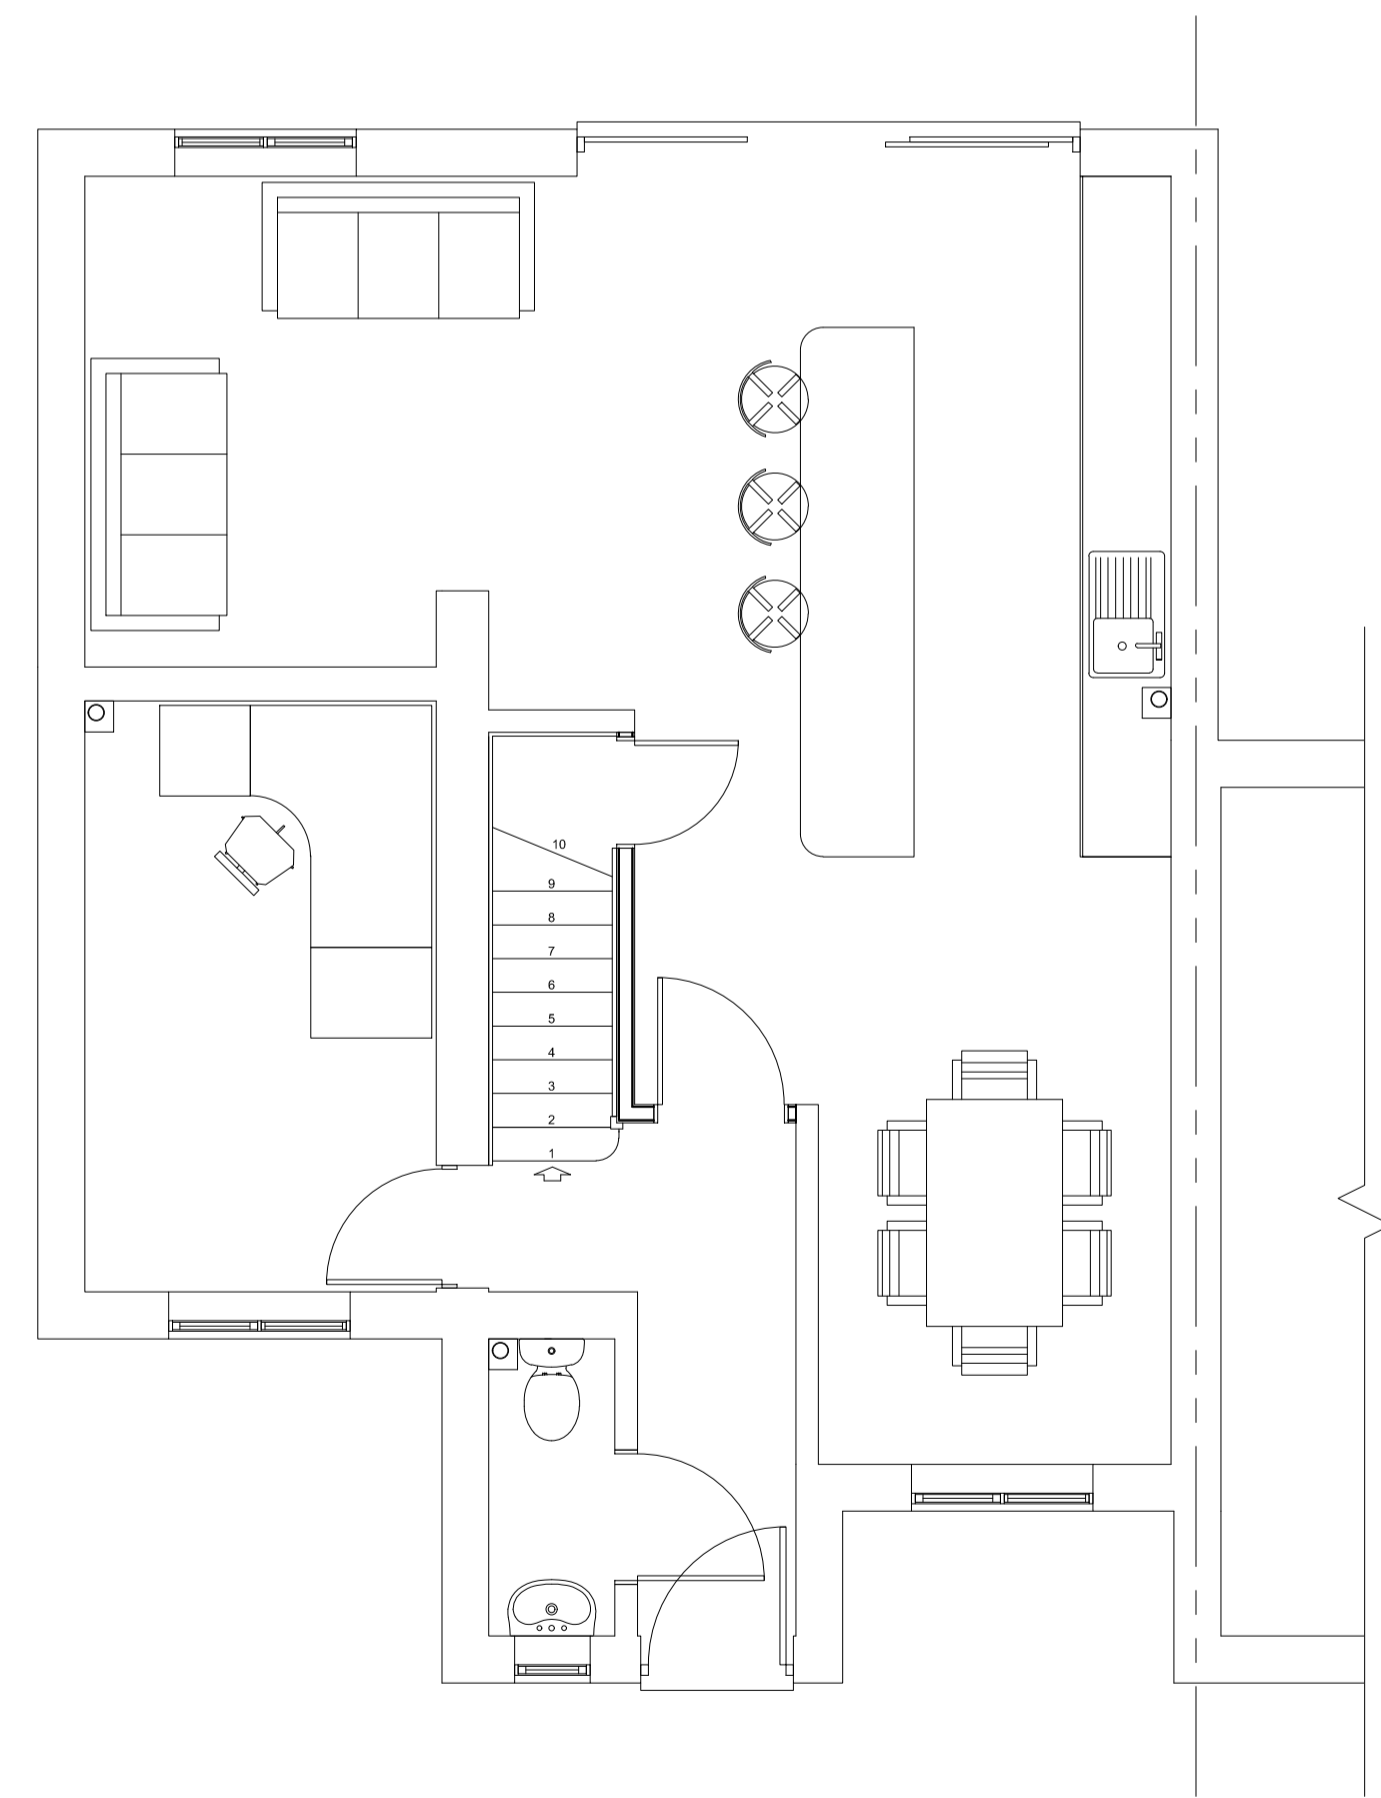


Proposed Ground Floor Plan
1:50

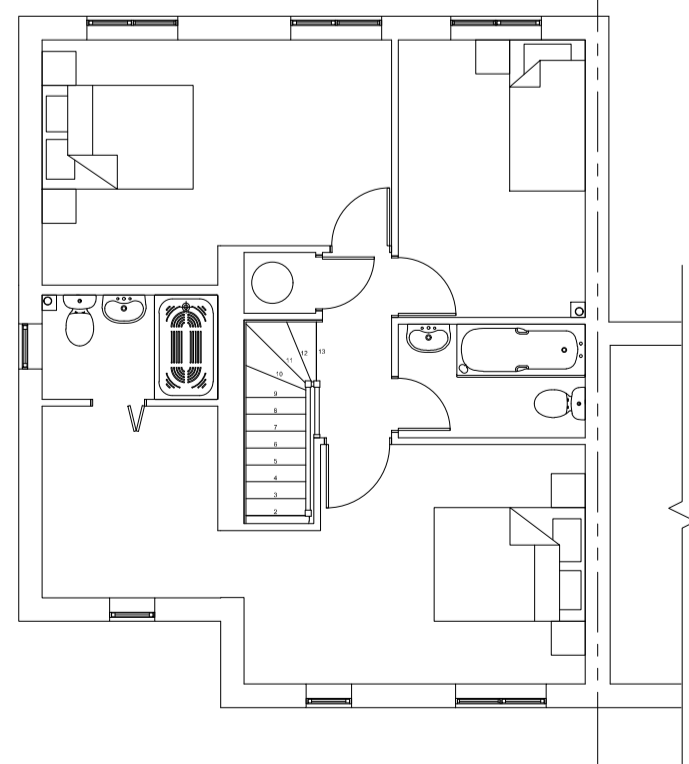

Existing First Floor Plan
1:100

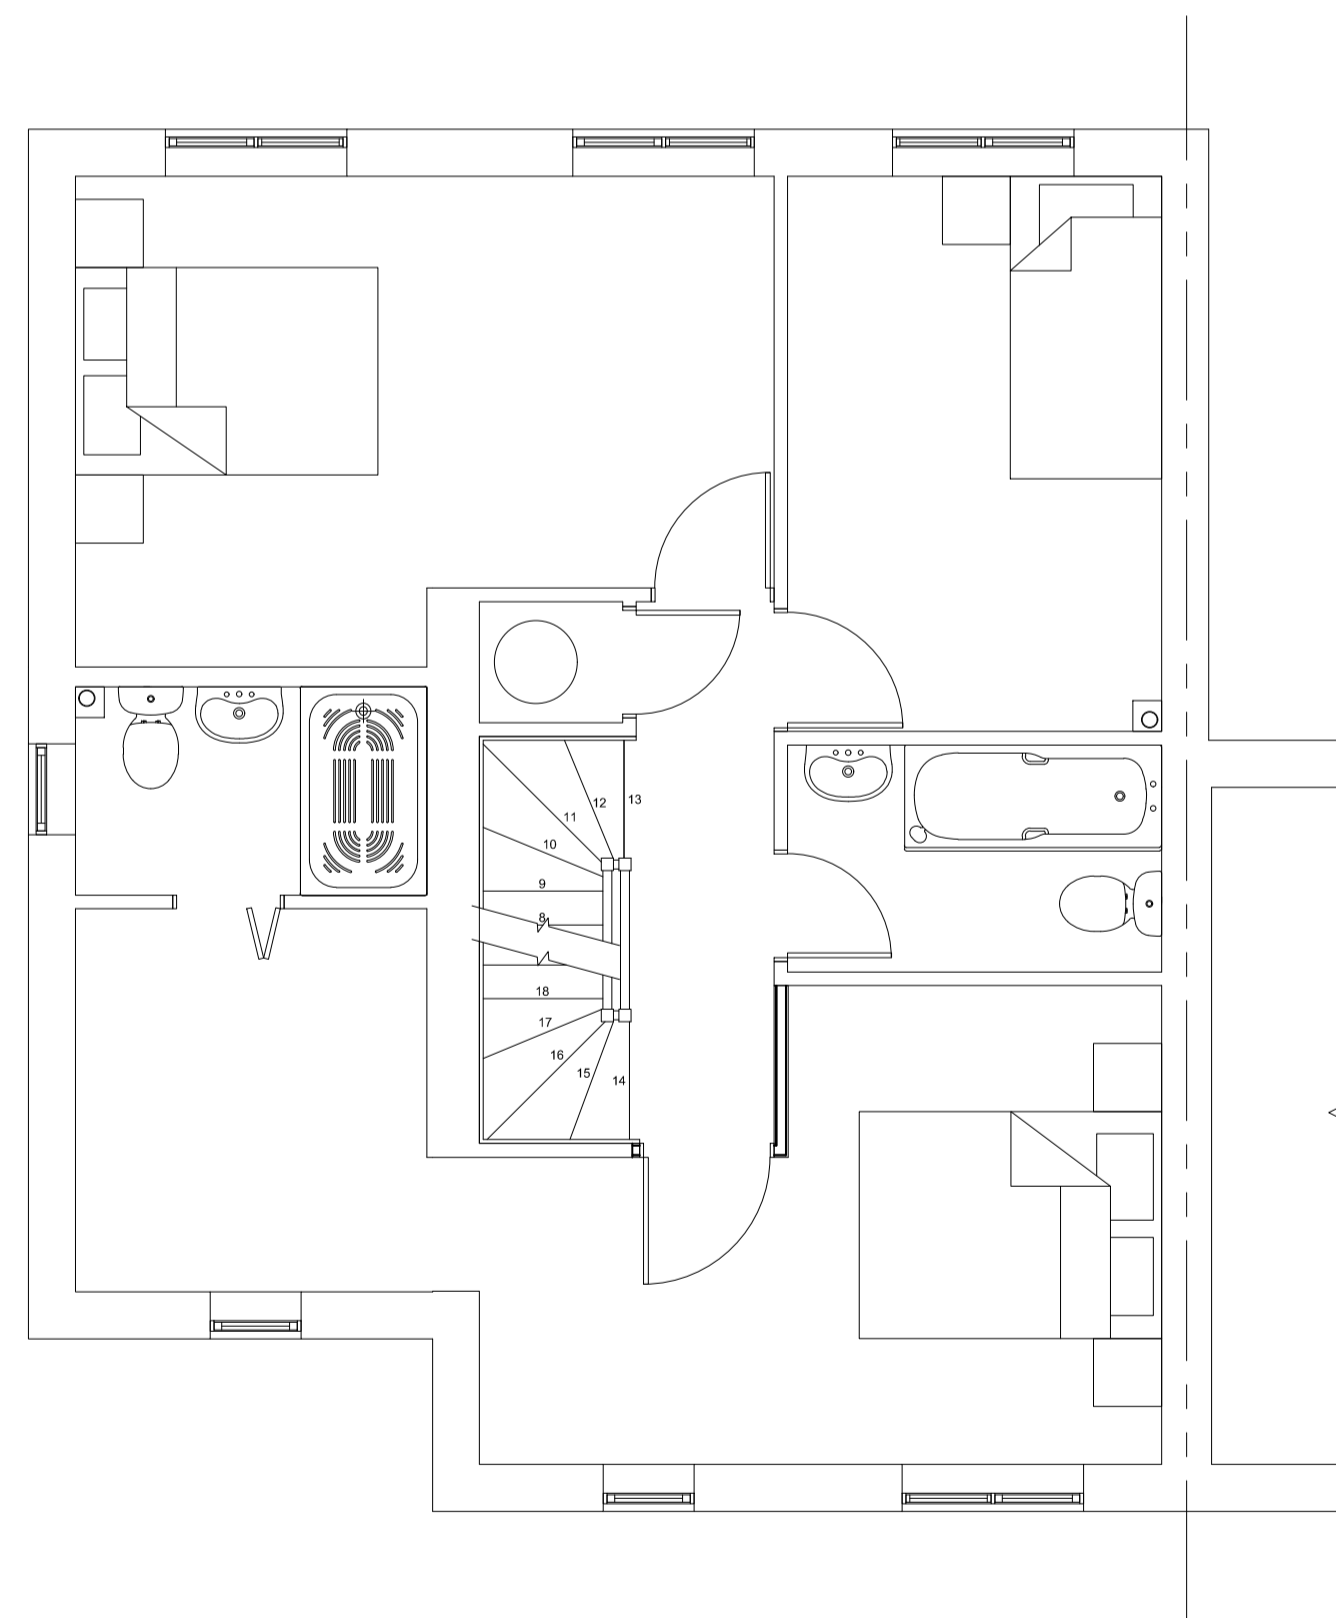

Proposed First Floor Plan
1:50

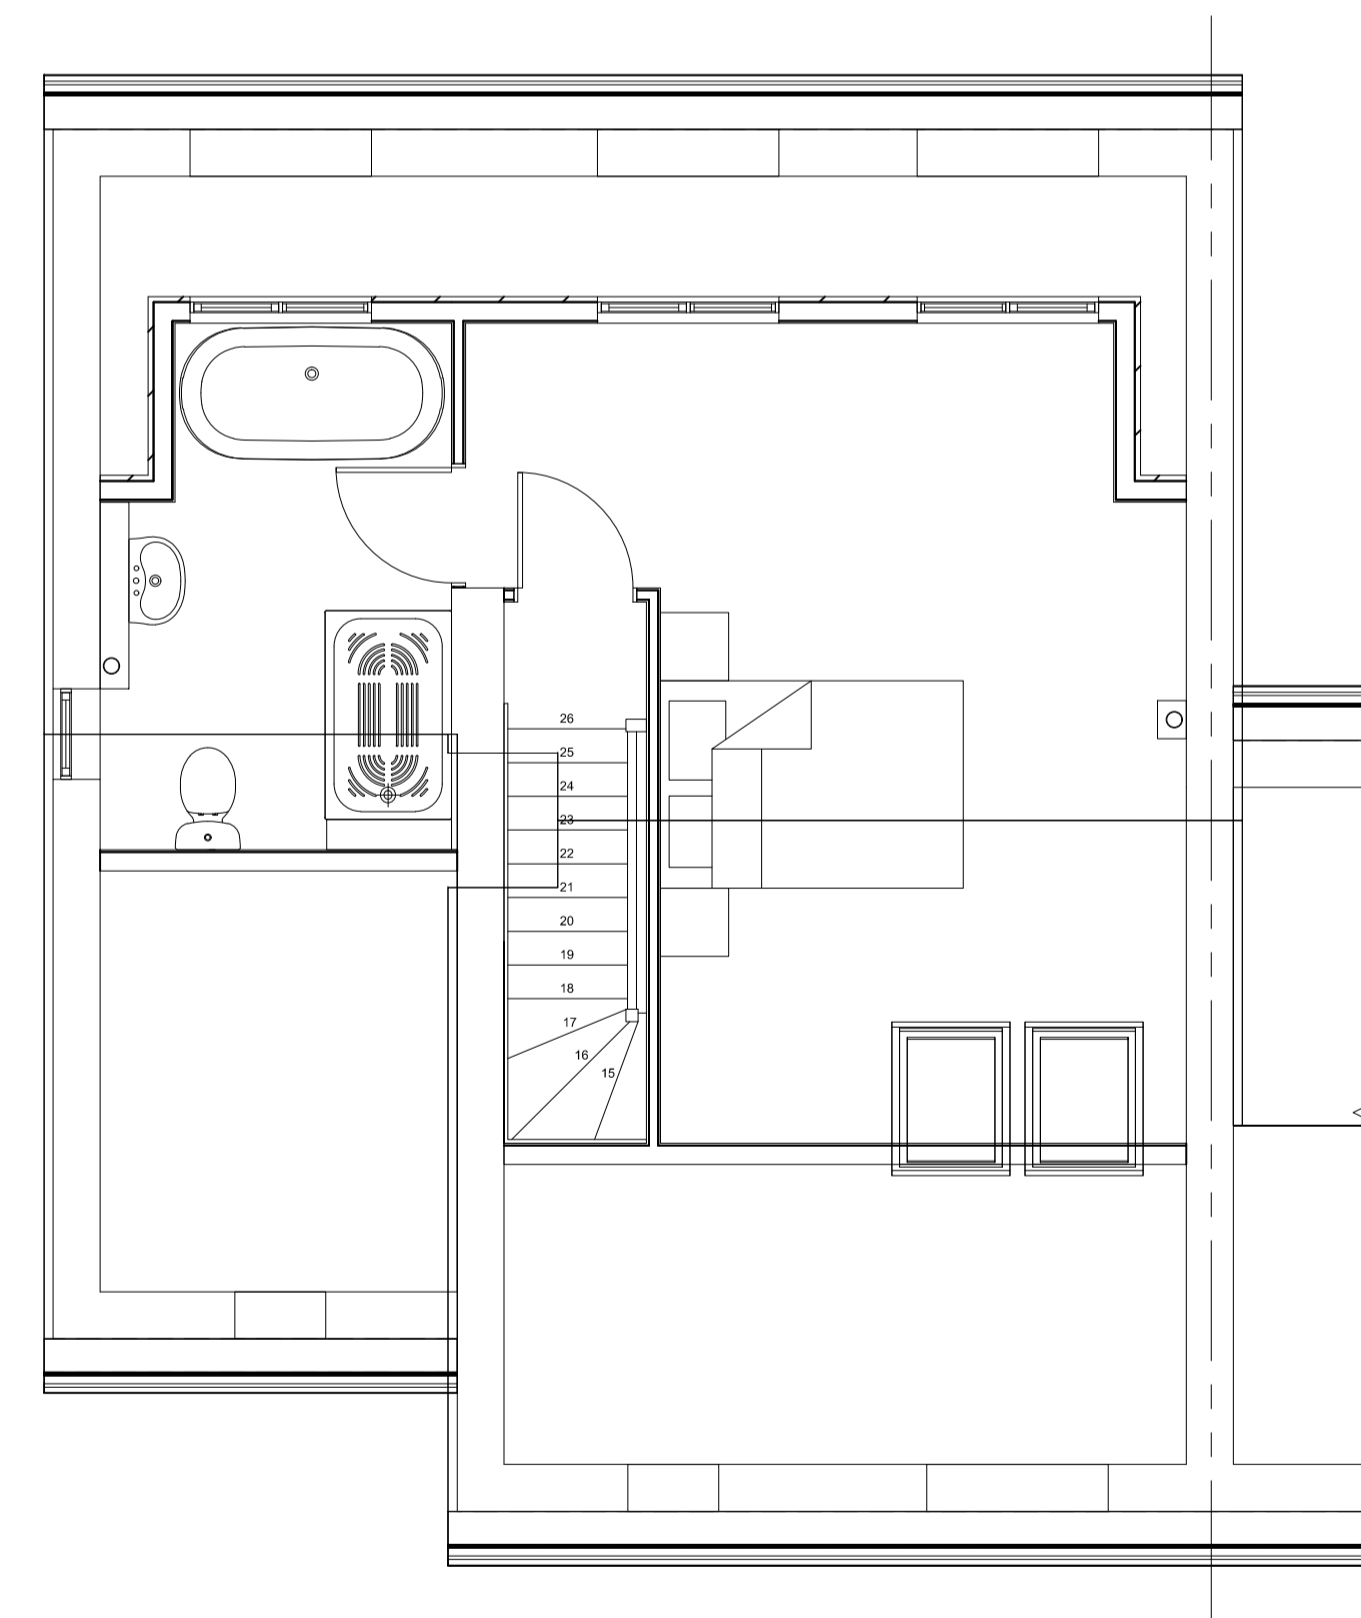

Proposed Second Floor Plan
1:50


The builder/contractor is to check the plan and all dimensions on site at quotation stage and before commencement of work. Any errors, omissions or design changes required should be reported immediately to enable amended plans to be submitted to the Local Authority. All work shown on the plans, or any deviations from the design or materials specified, should comply with current building regulations, planning requirements, British Standards and Codes of Practice. The client should check any matters regarding title of the land and that work shown on the plan does not contravene or affect covenants or encroach on any boundaries, unless agreed. Procedures relating to The Party Wall Act are to be followed where appropriate. Works that commence before Local Authority approval has been obtained are undertaken solely at the owners/builders risk.

© Copyright reserved

Revision notes

Rev A:

Scale bars

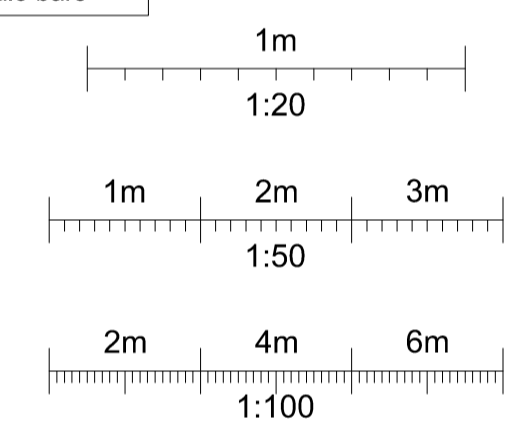

Client
Ms H Brockwell


Site Address
83 Plantation Road
Leighton Buzzard
Beds
LU7 3HJ

Project
Loft Conversion.

Drawing title
Existing & Proposed Elevations, Floor Plans, Site Location & Block Plans.



Commercial and Domestic
Architectural & Structural
Chartered Surveyors
<https://rmac.design>
Tel: +44(0) 1525 217904
Email: graham@rmac.design
Mob: +44(0) 7974 133872

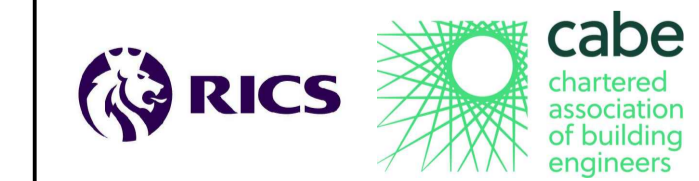

Drawing number: RM 21 / 076.1

Date: 13.10.2021 Scale: Varies

Drawn by: GRR Dwg size: A1