


SIDE ELEVATION




REAR ELEVATION

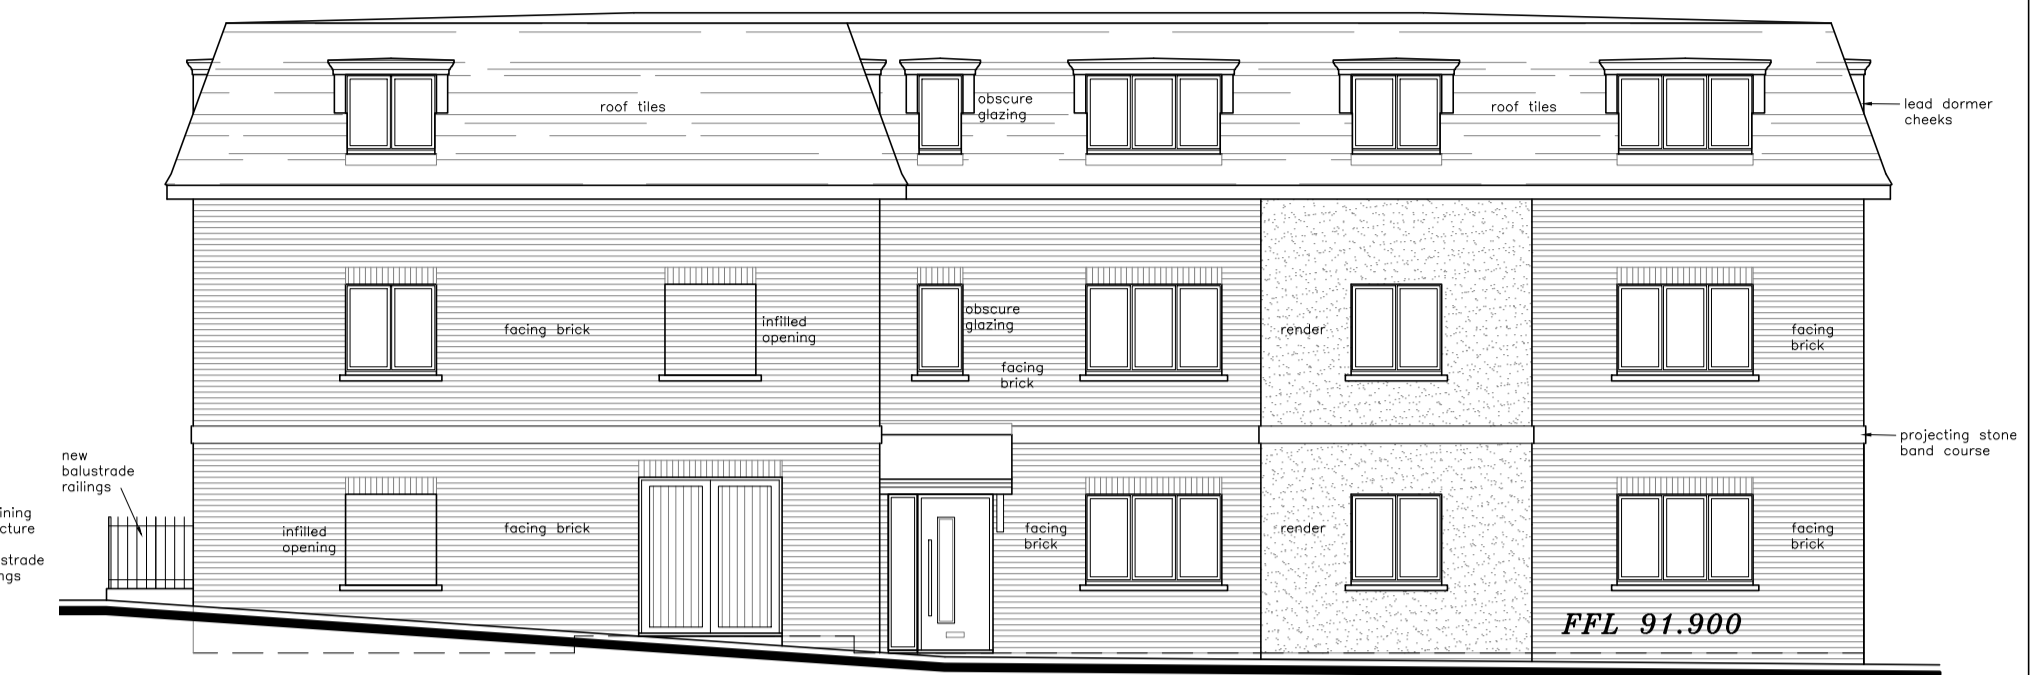


SIDE ELEVATION

FFL 91.900

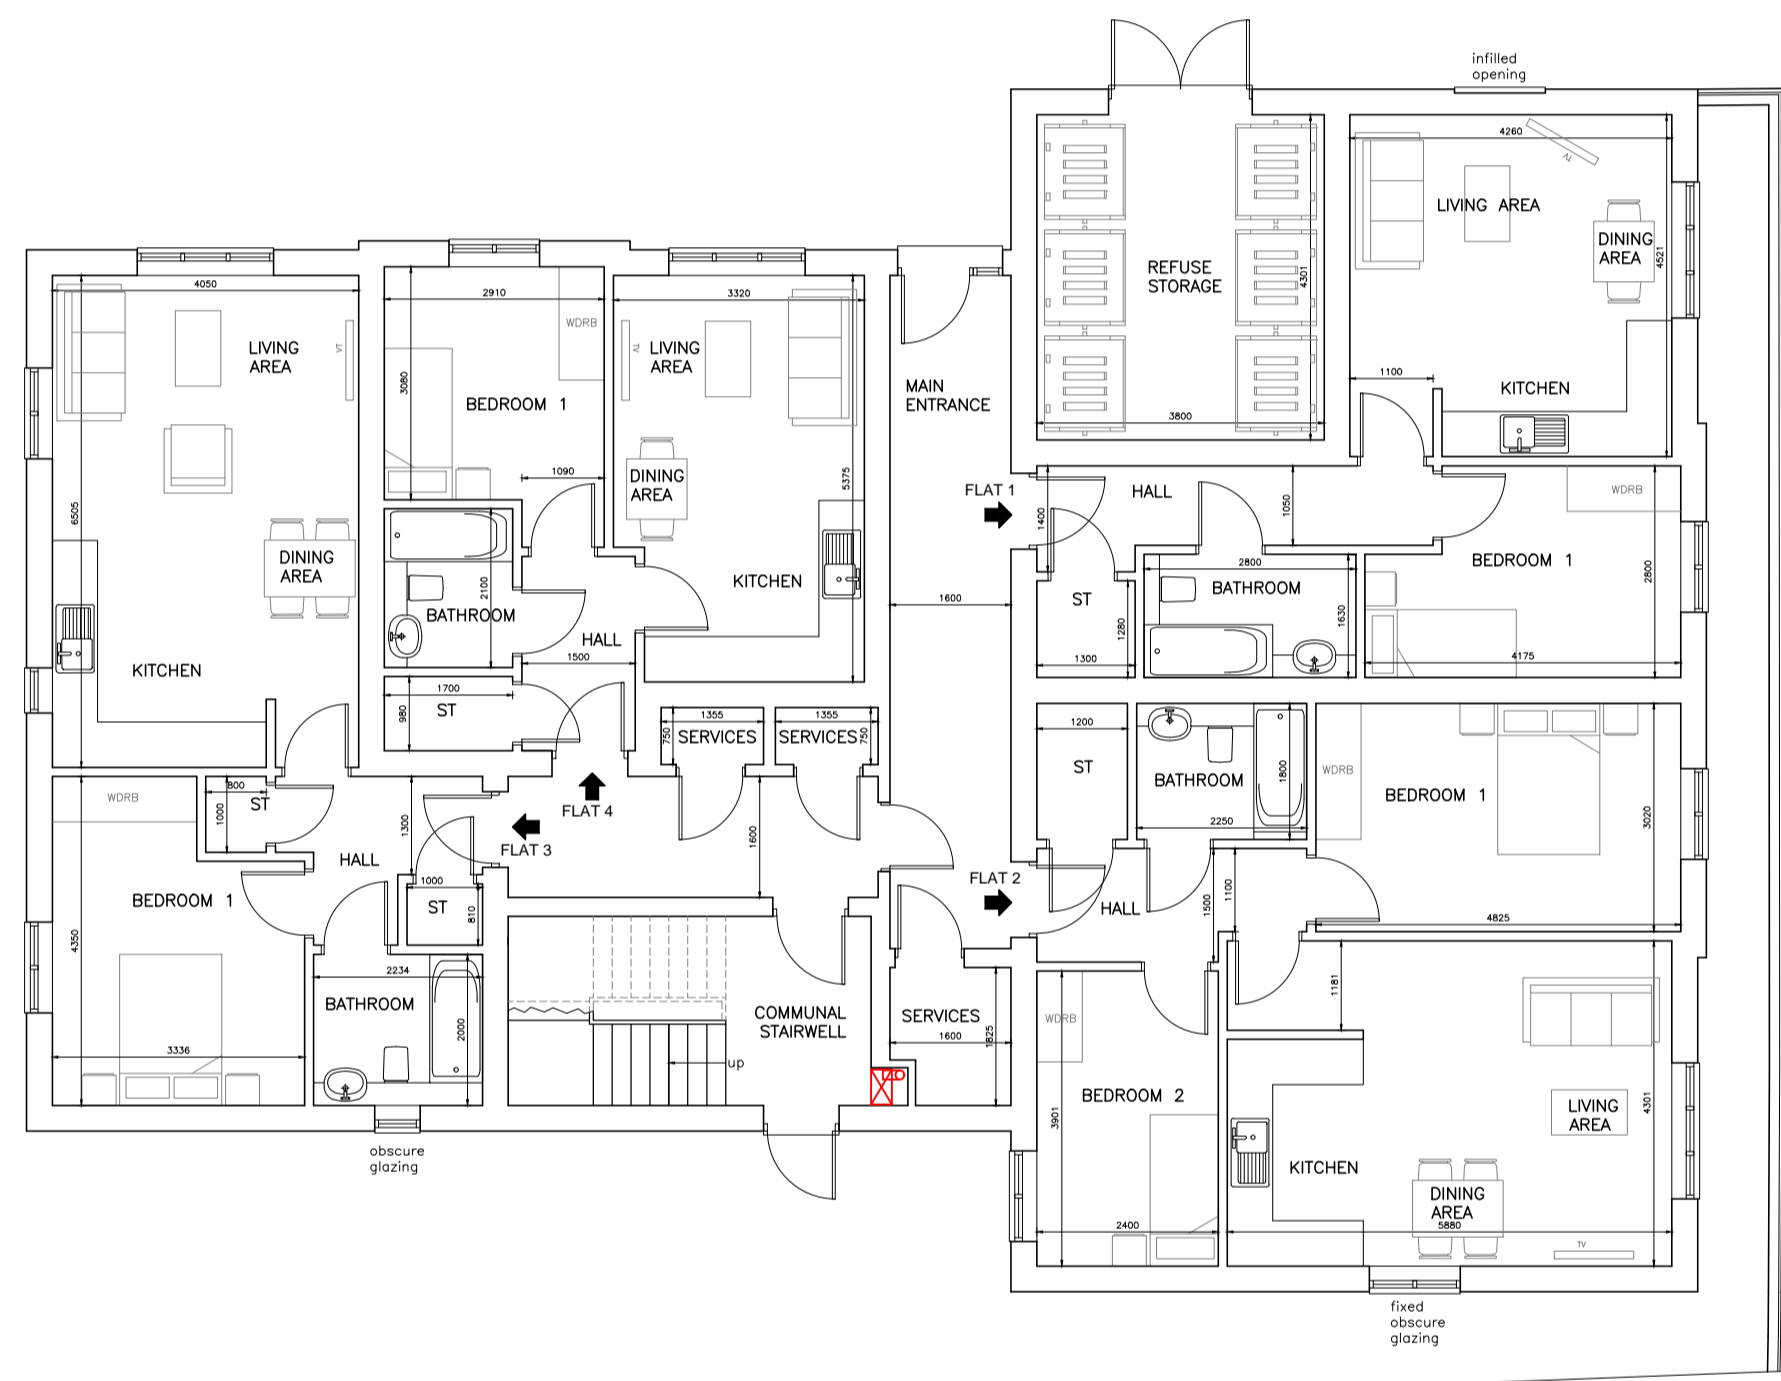


GROUND FLOOR PLAN

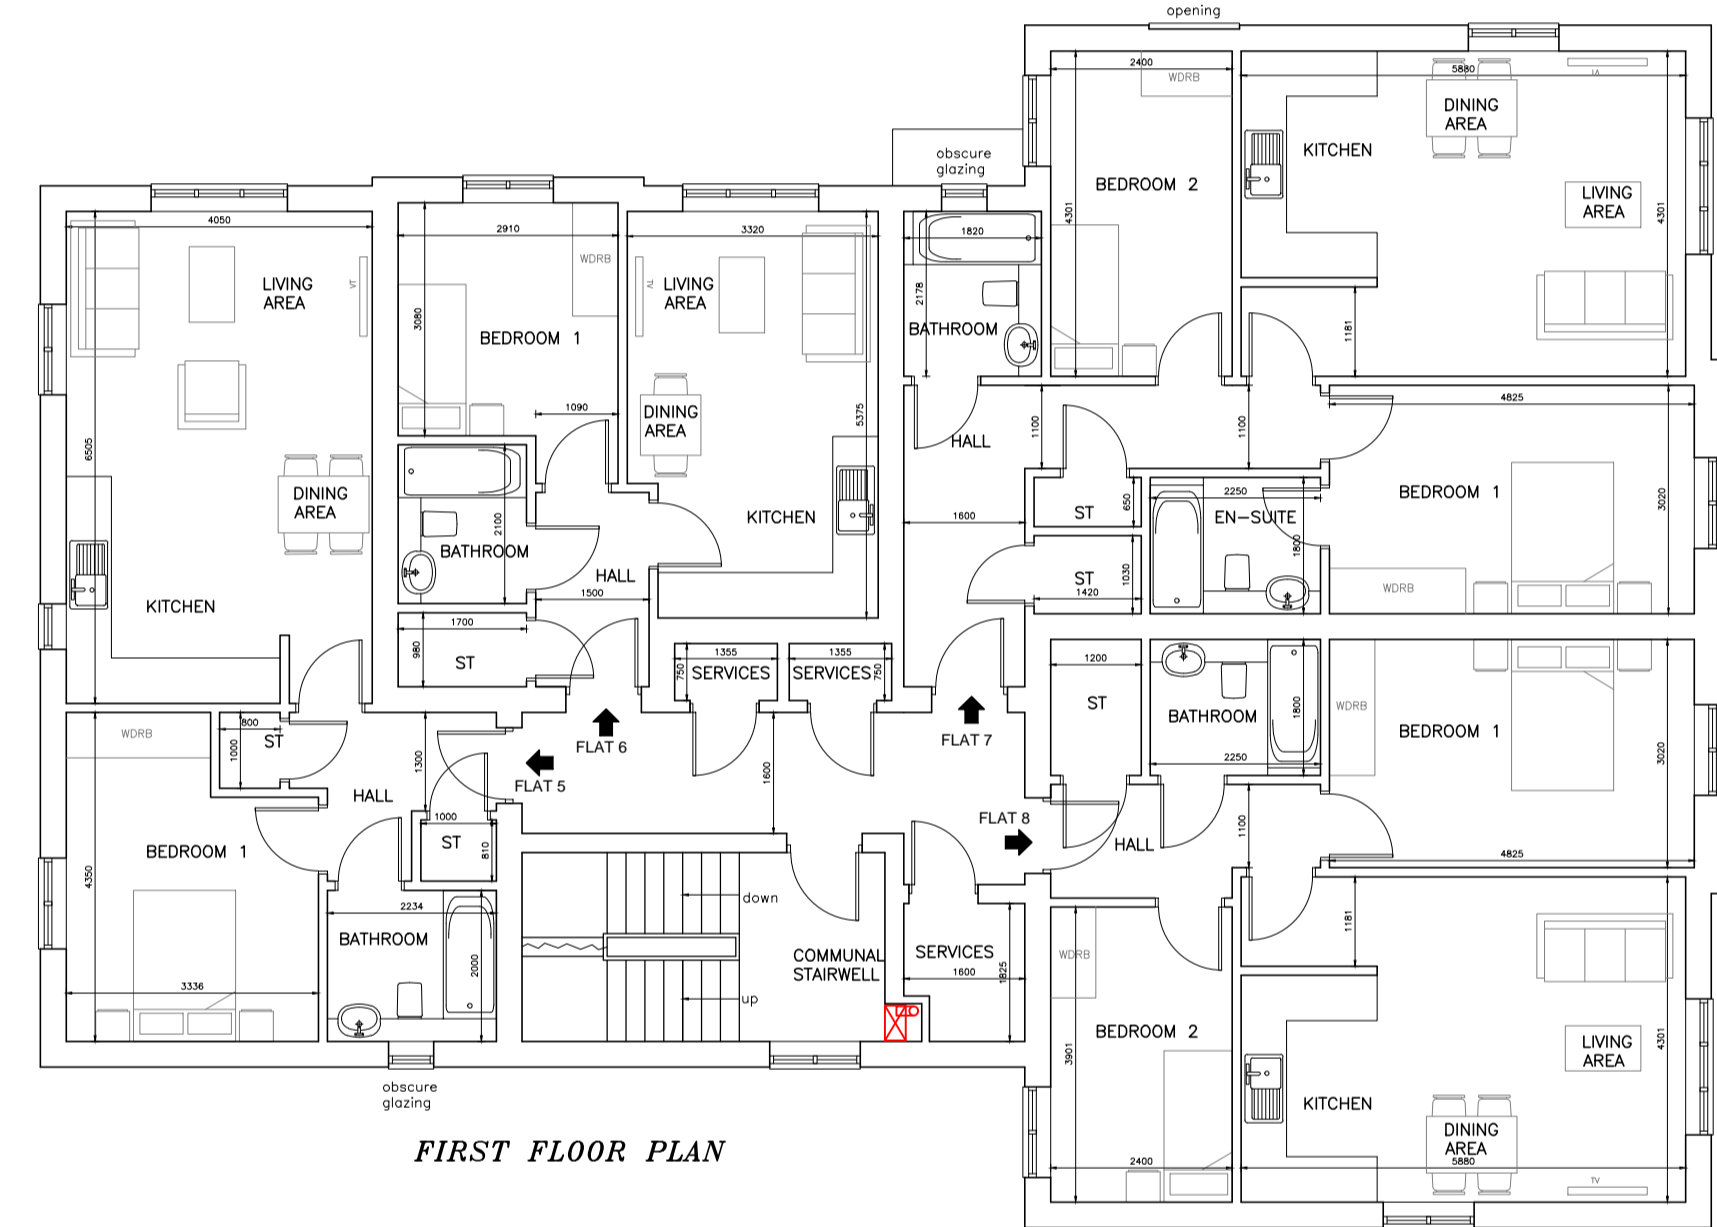


FIRST FLOOR PLAN



FRONT ELEVATION

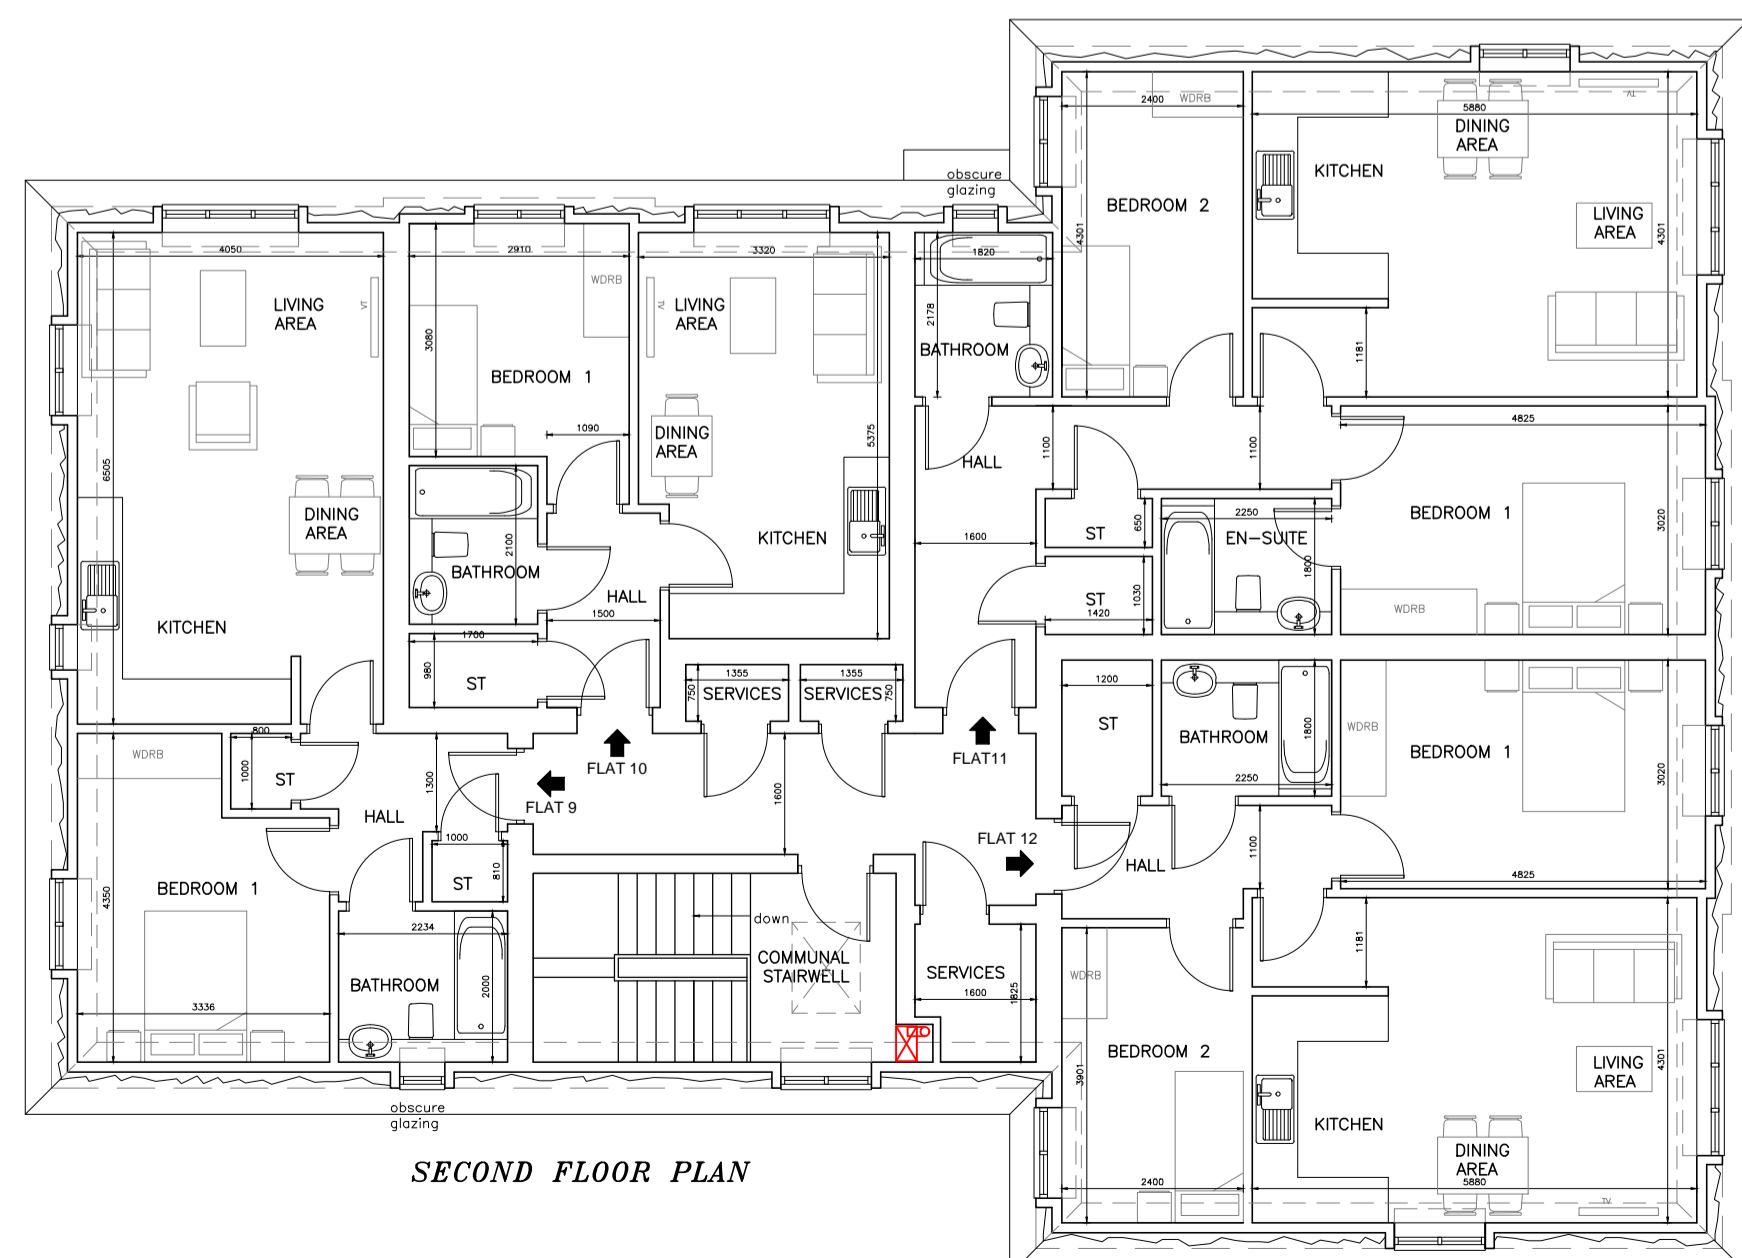

SECOND FLOOR PLAN

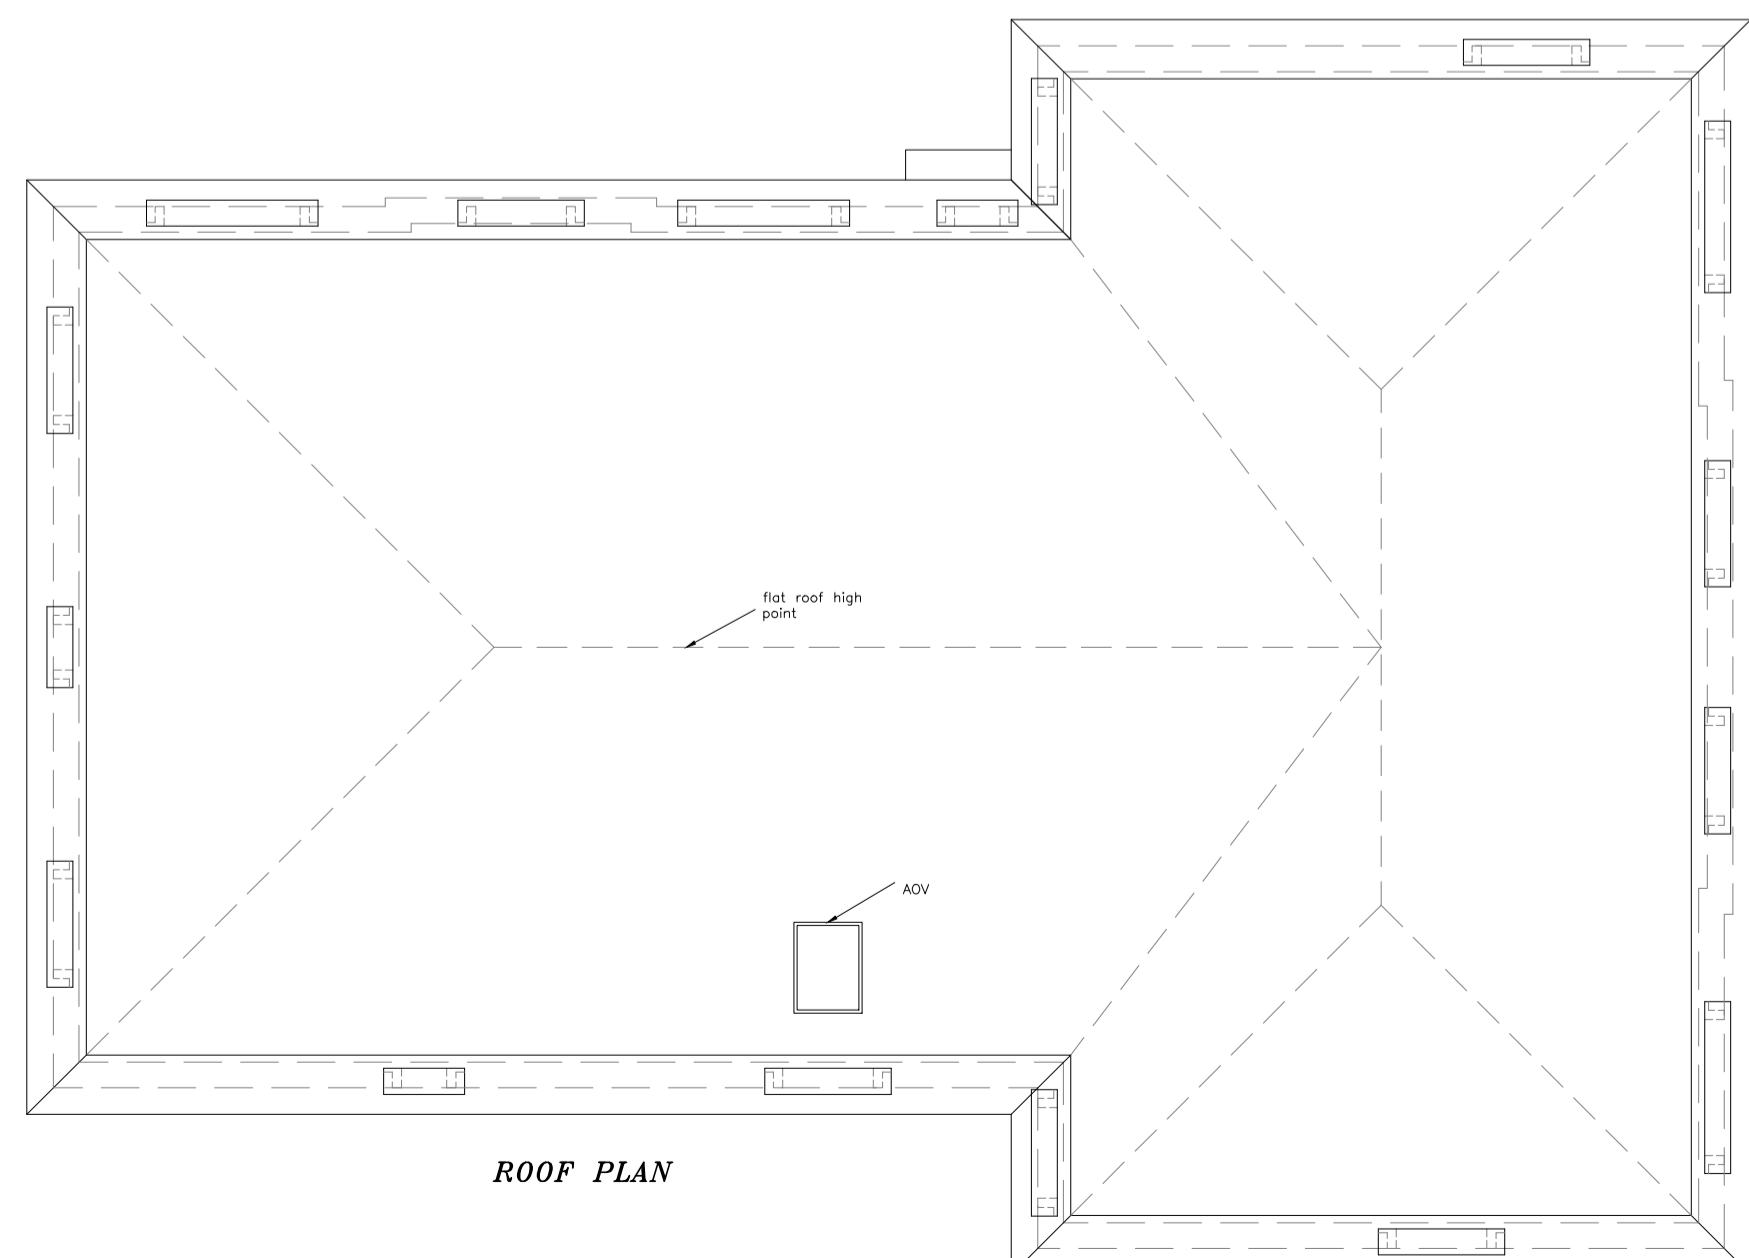

ROOF PLAN



AMENDMENTS	
A	28.10.21 Design amendments
B	02.02.22 Design amendments
C	25.04.22 Design amendments

All building works to be in compliance with the current Building Regulations, Codes Practice, British Standards and N.H.B.C. Regulations.

MHA

MH & Associates Ltd
Chartered Building Surveyors | Building Engineers
Powage House | Church Street | Aspley Guise | MK17 8HQ
Tel: 01908 582052 | email: mha@michaelhardiman.co.uk

DRAWING TITLE
NEW RESIDENTIAL BUILDING PLANS & ELEVATIONS

PROJECT
THE FORMER CROWN PUBLIC HOUSE
72 NORTH STREET & 2 BEDFORD STREET,
LEIGHTON BUZZARD, LU7 1EN

CLIENTS
BRIDGEWATER HOMES (LEIGHTON BUZZARD) LTD

DWG. No	2020/979/14C	SCALES	1:100@A1	DATE	MAY 21
				DRAWN	CH

All dimensions to be checked on site prior to commencement of works and all discrepancies to be reported to the Surveyor.