


GENERAL NOTES:
 All dimensions to be checked on site prior to commencing of work.

Contractor/builder must ensure all new guttering, fascia, etc. of the new roof are within boundary line and must not project over the b/line.

Position of boundary line/wall to adjacent properties to be agreed in writing by parties involved as set out in the party wall act. etc. 1996 prior to work commencement.

All structural alteration to be designed by other (structural engineer) and agreed with building control prior to works commencing.

Client and contractor to ensure safety of all on site while development is carried out, CDM 2015.

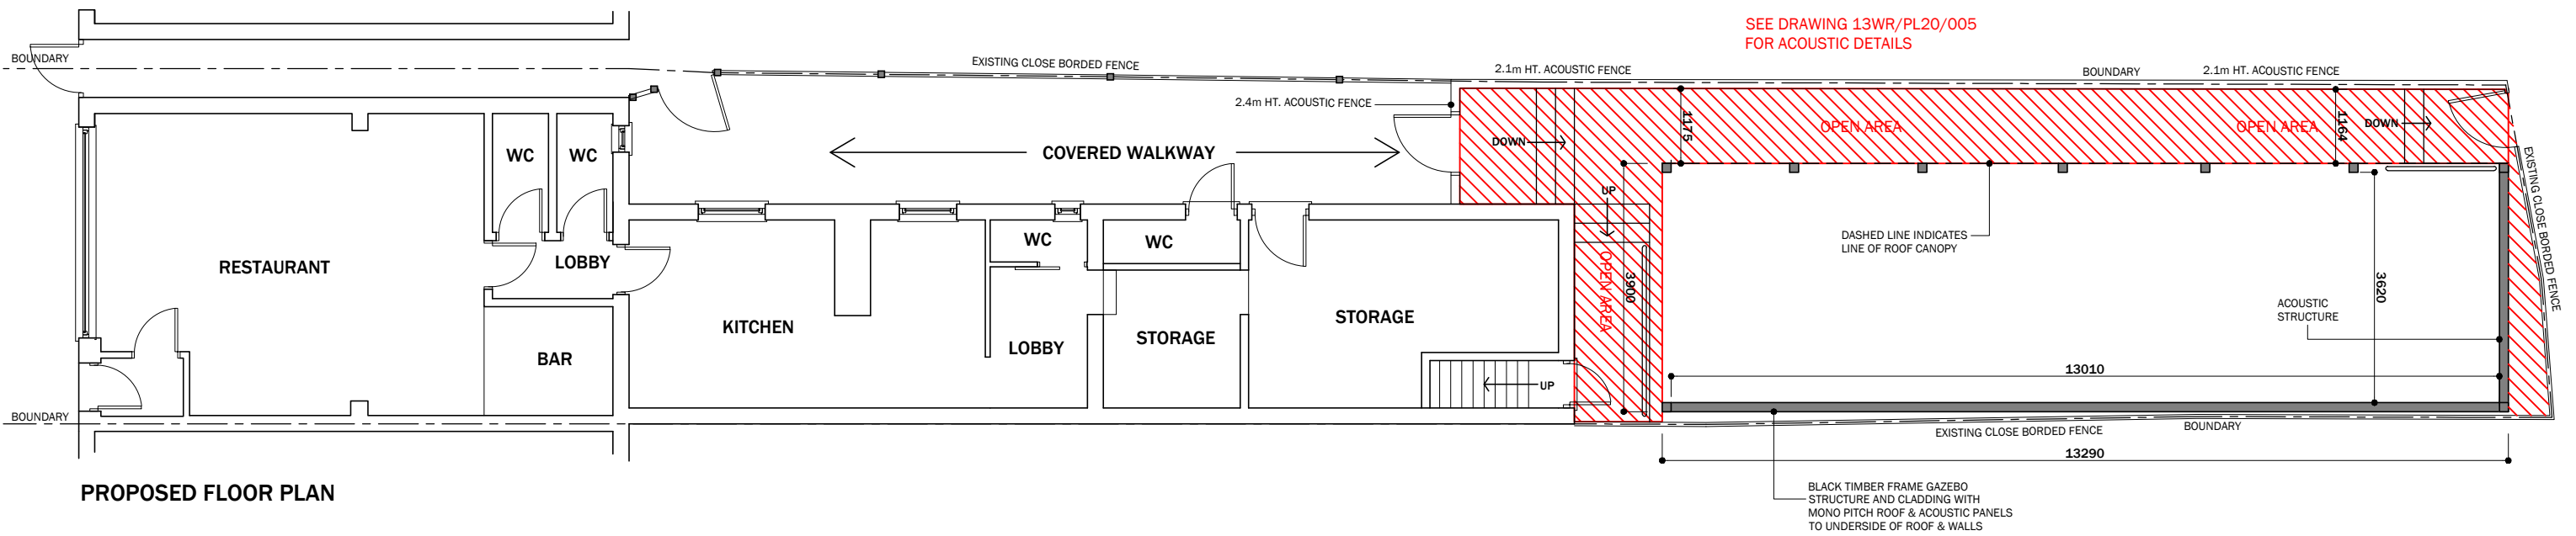

REV	DATE	SCALE:	1:100	DRAWING: PROPOSED FLOOR PLAN	PROJECT: RETENTION OF CANOPY TO PROVIDE 'SHISHA' SMOKING AREA.
A - Design amendment	02.08.2022				
B - Design amendment	03.10.2022				
		A3		DATE: PROJECT NO.	06.06.2022 13WR/PL22/014/B
				ADDRESS:	13 WING ROAD, LINSLADE, LEIGHTON BUZZARD LU7 2NG
				DRAWN BY:	HQ

PLANNING

02X04
DESIGN.CONSULTANCY

02X04 Design Consultancy Ltd
 MOB: 07985 693 690
 hamzaquazi@gmail.com