


COPYRIGHT AND CONFIDENTIAL INFORMATION
 The copyright of this confidential document and all information contained in it is owned by EB CAD Services. This document and all information in it are not to be made available to the public or to anyone else (whether in the United Kingdom or elsewhere), by written or oral description, or by use, or in any other way, unless by prior written authority from the copyright owner.
 The principle points of construction only are illustrated. Layout and dimensions are subject to confirmation and detailed design.

THIS DRAWING MUST NOT BE USED FOR CONSTRUCTION PURPOSES

HOCKLIFFE STREET

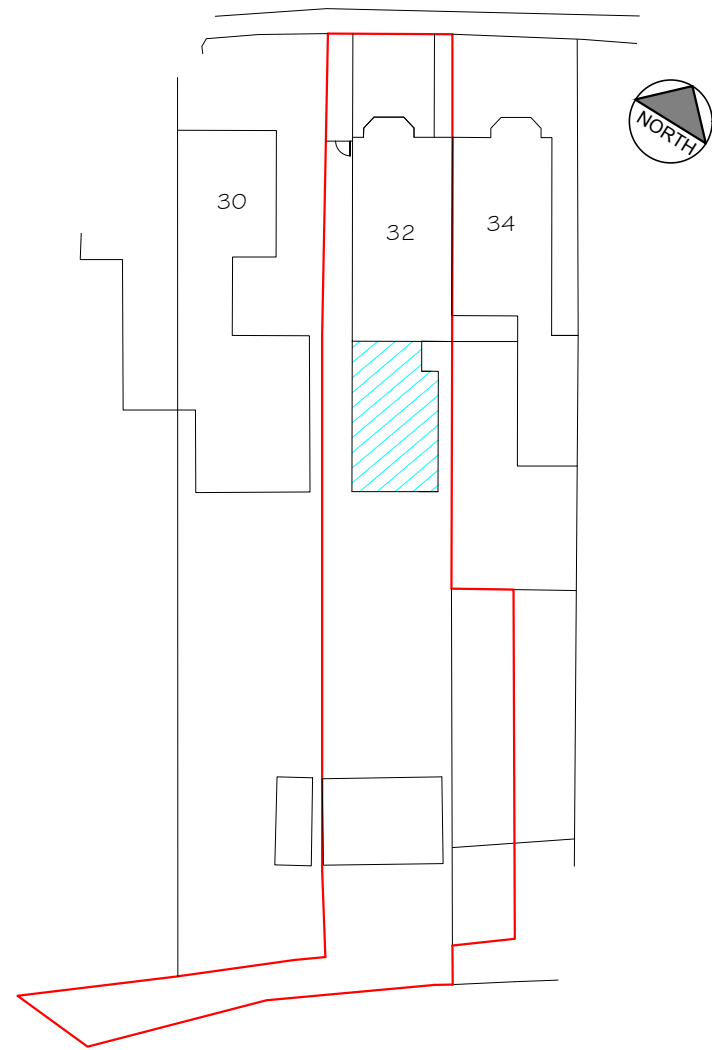


- INDICATES PROPOSED WORKS
- INDICATES BOUNDARY

BLOCK PLAN
 Scale 1:500



- INDICATES PROPOSED WORKS
- INDICATES BOUNDARY
- AREA OF LAND WITH RIGHT OF WAY GRANTED TO NO. 32

LOCATION PLAN
 Scale 1:1250

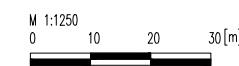

Drawing status: **PLANNING APPLICATION**

Rev.	Description	By	Date
A	Northern boundary line abutting No.32 relocated to run along existing fenceline	EB	08.04.19
B			
C			
D			
E			
F			
G			
H			

Drawn	Date 17.12.18	Name EB	CONVERSION OF ONE DWELLING INTO FOUR FLATS AT 32 HOCKLIFFE STREET, LEIGHTON BUZZARD
Approved	Number	Initials	
EB CAD SERVICES 1 THE WILLOWS, EDLESBOROUGH, LU6 2JH Tel: 01525 220 510 www.ebcad.co.uk email: enquiries@ebcad.co.uk			

DWG TITLE: BLOCK # LOCATION PLANS	Scale: (A3) 1:500 1:1250
Drg./File No. EB/32HS-01	Rev. A