
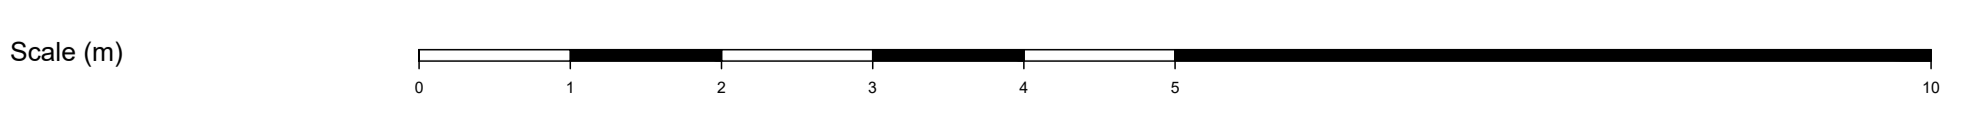
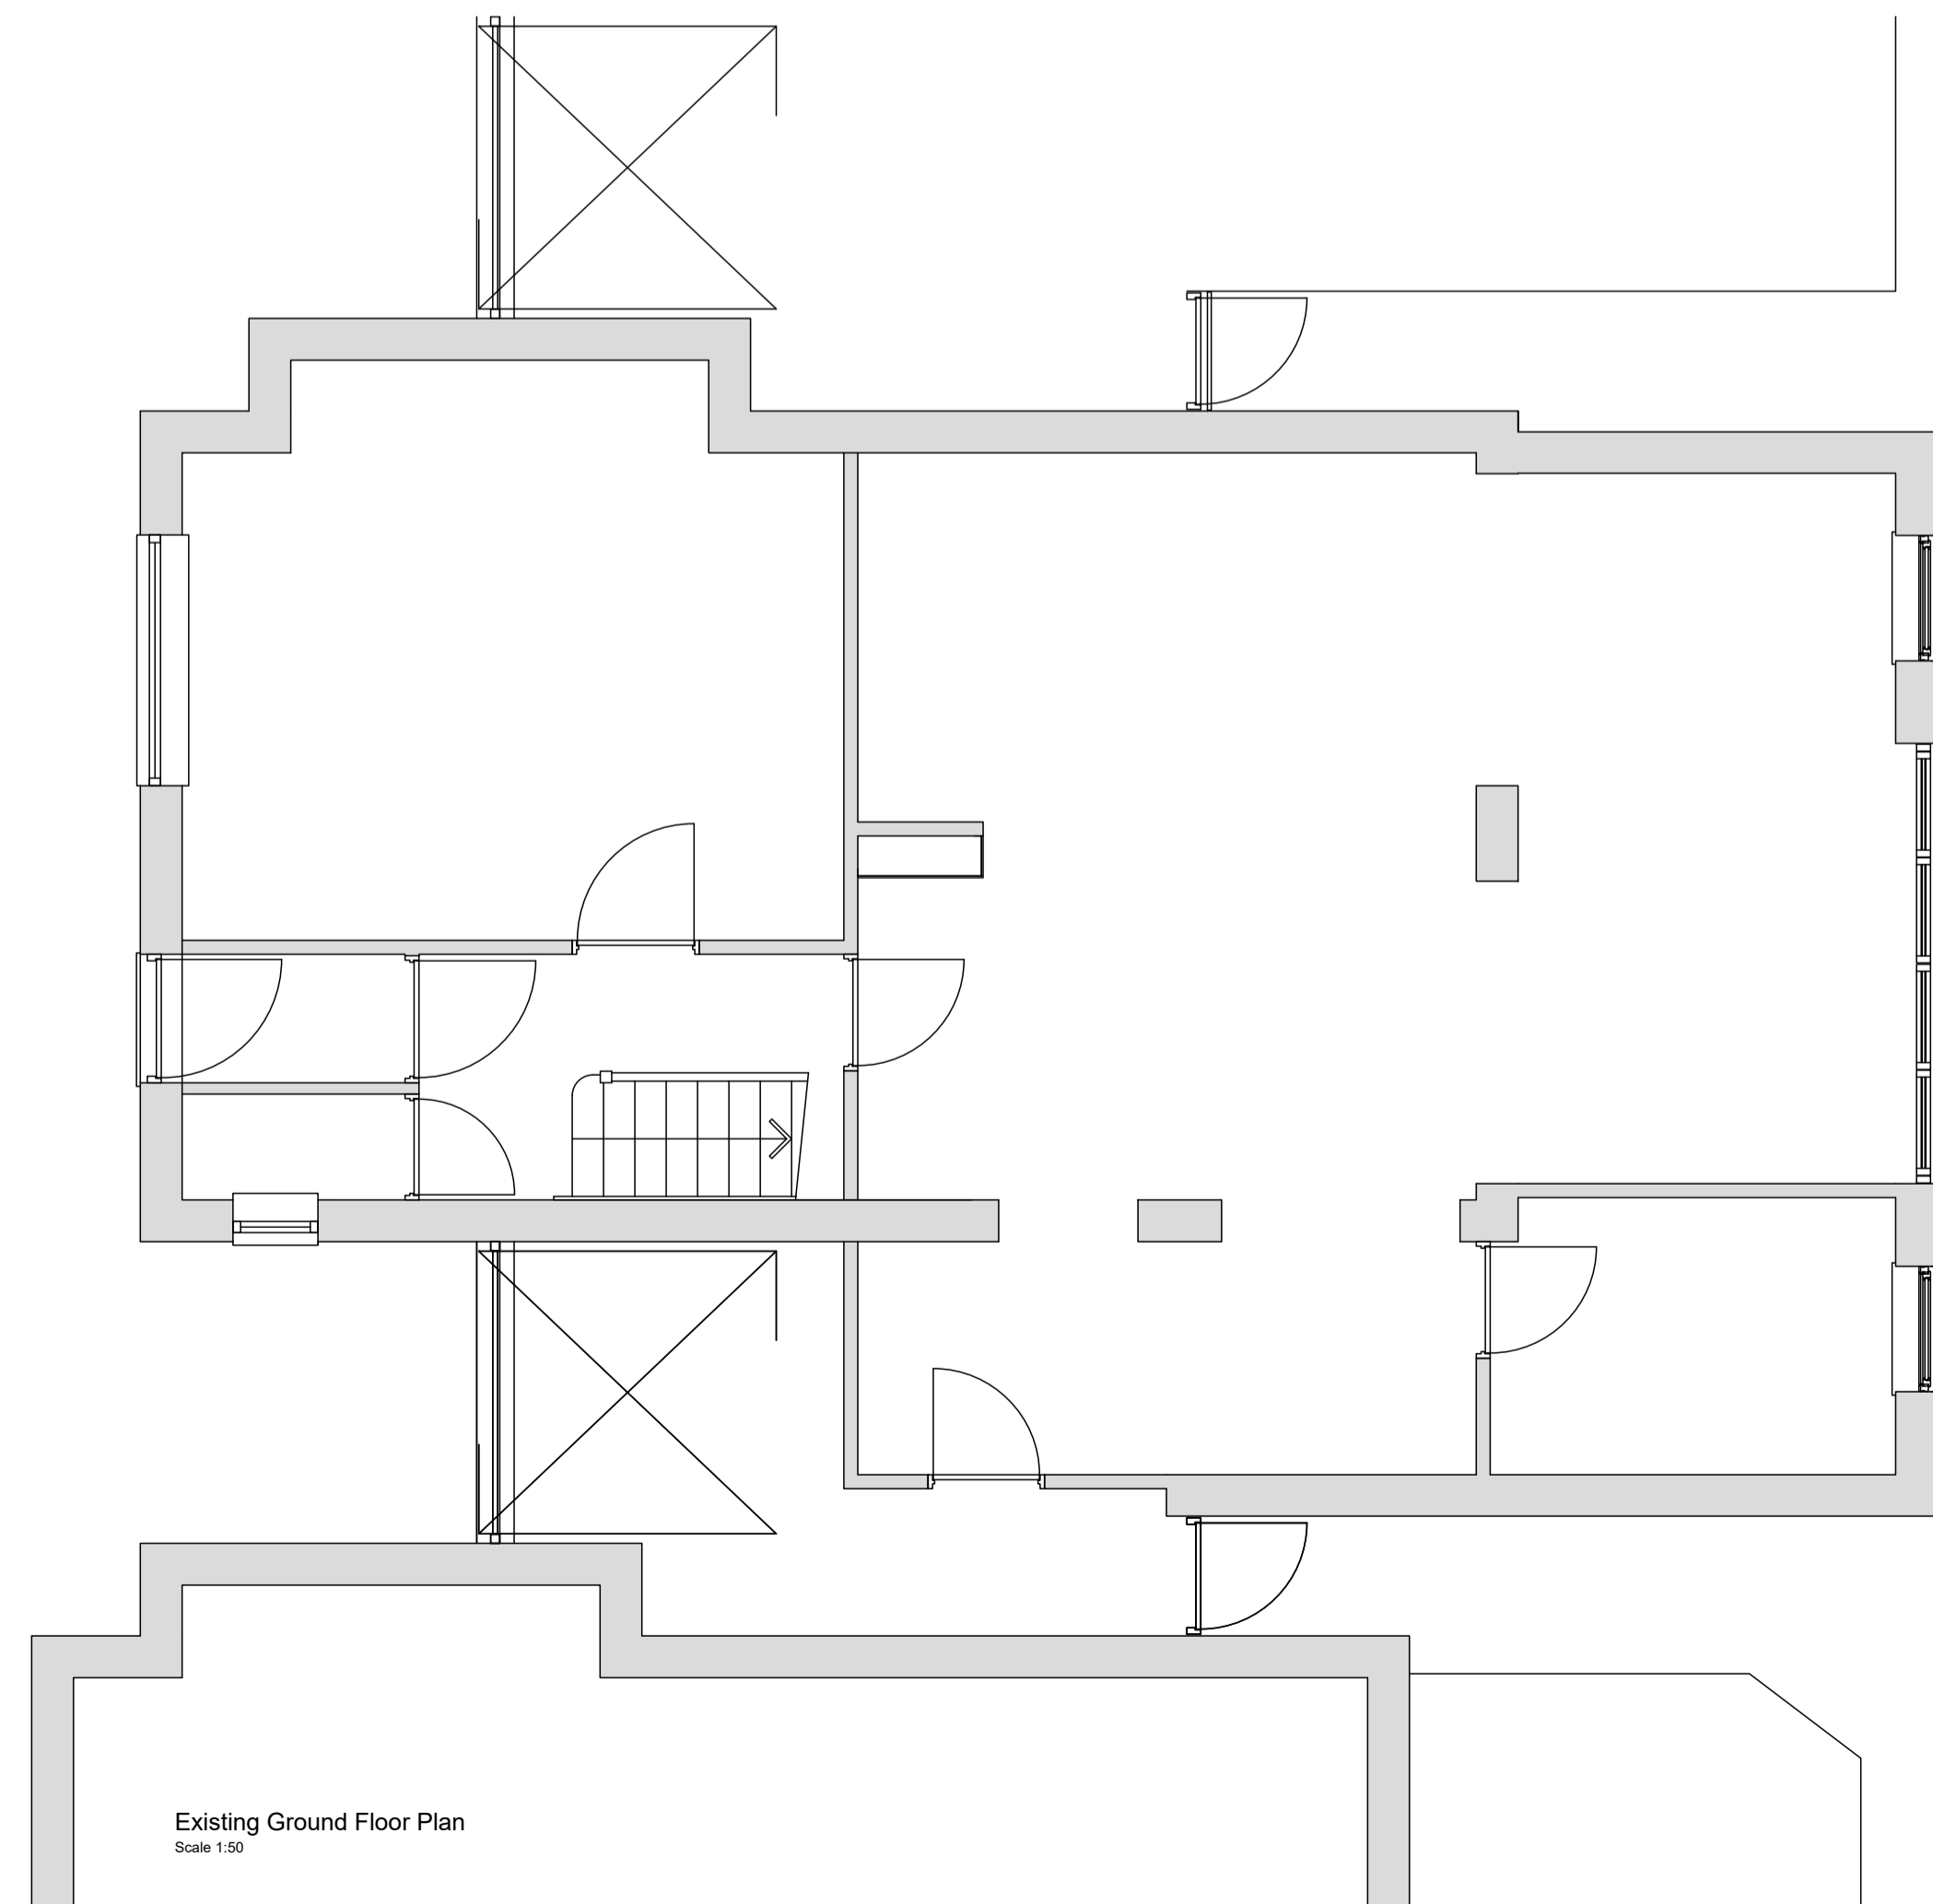
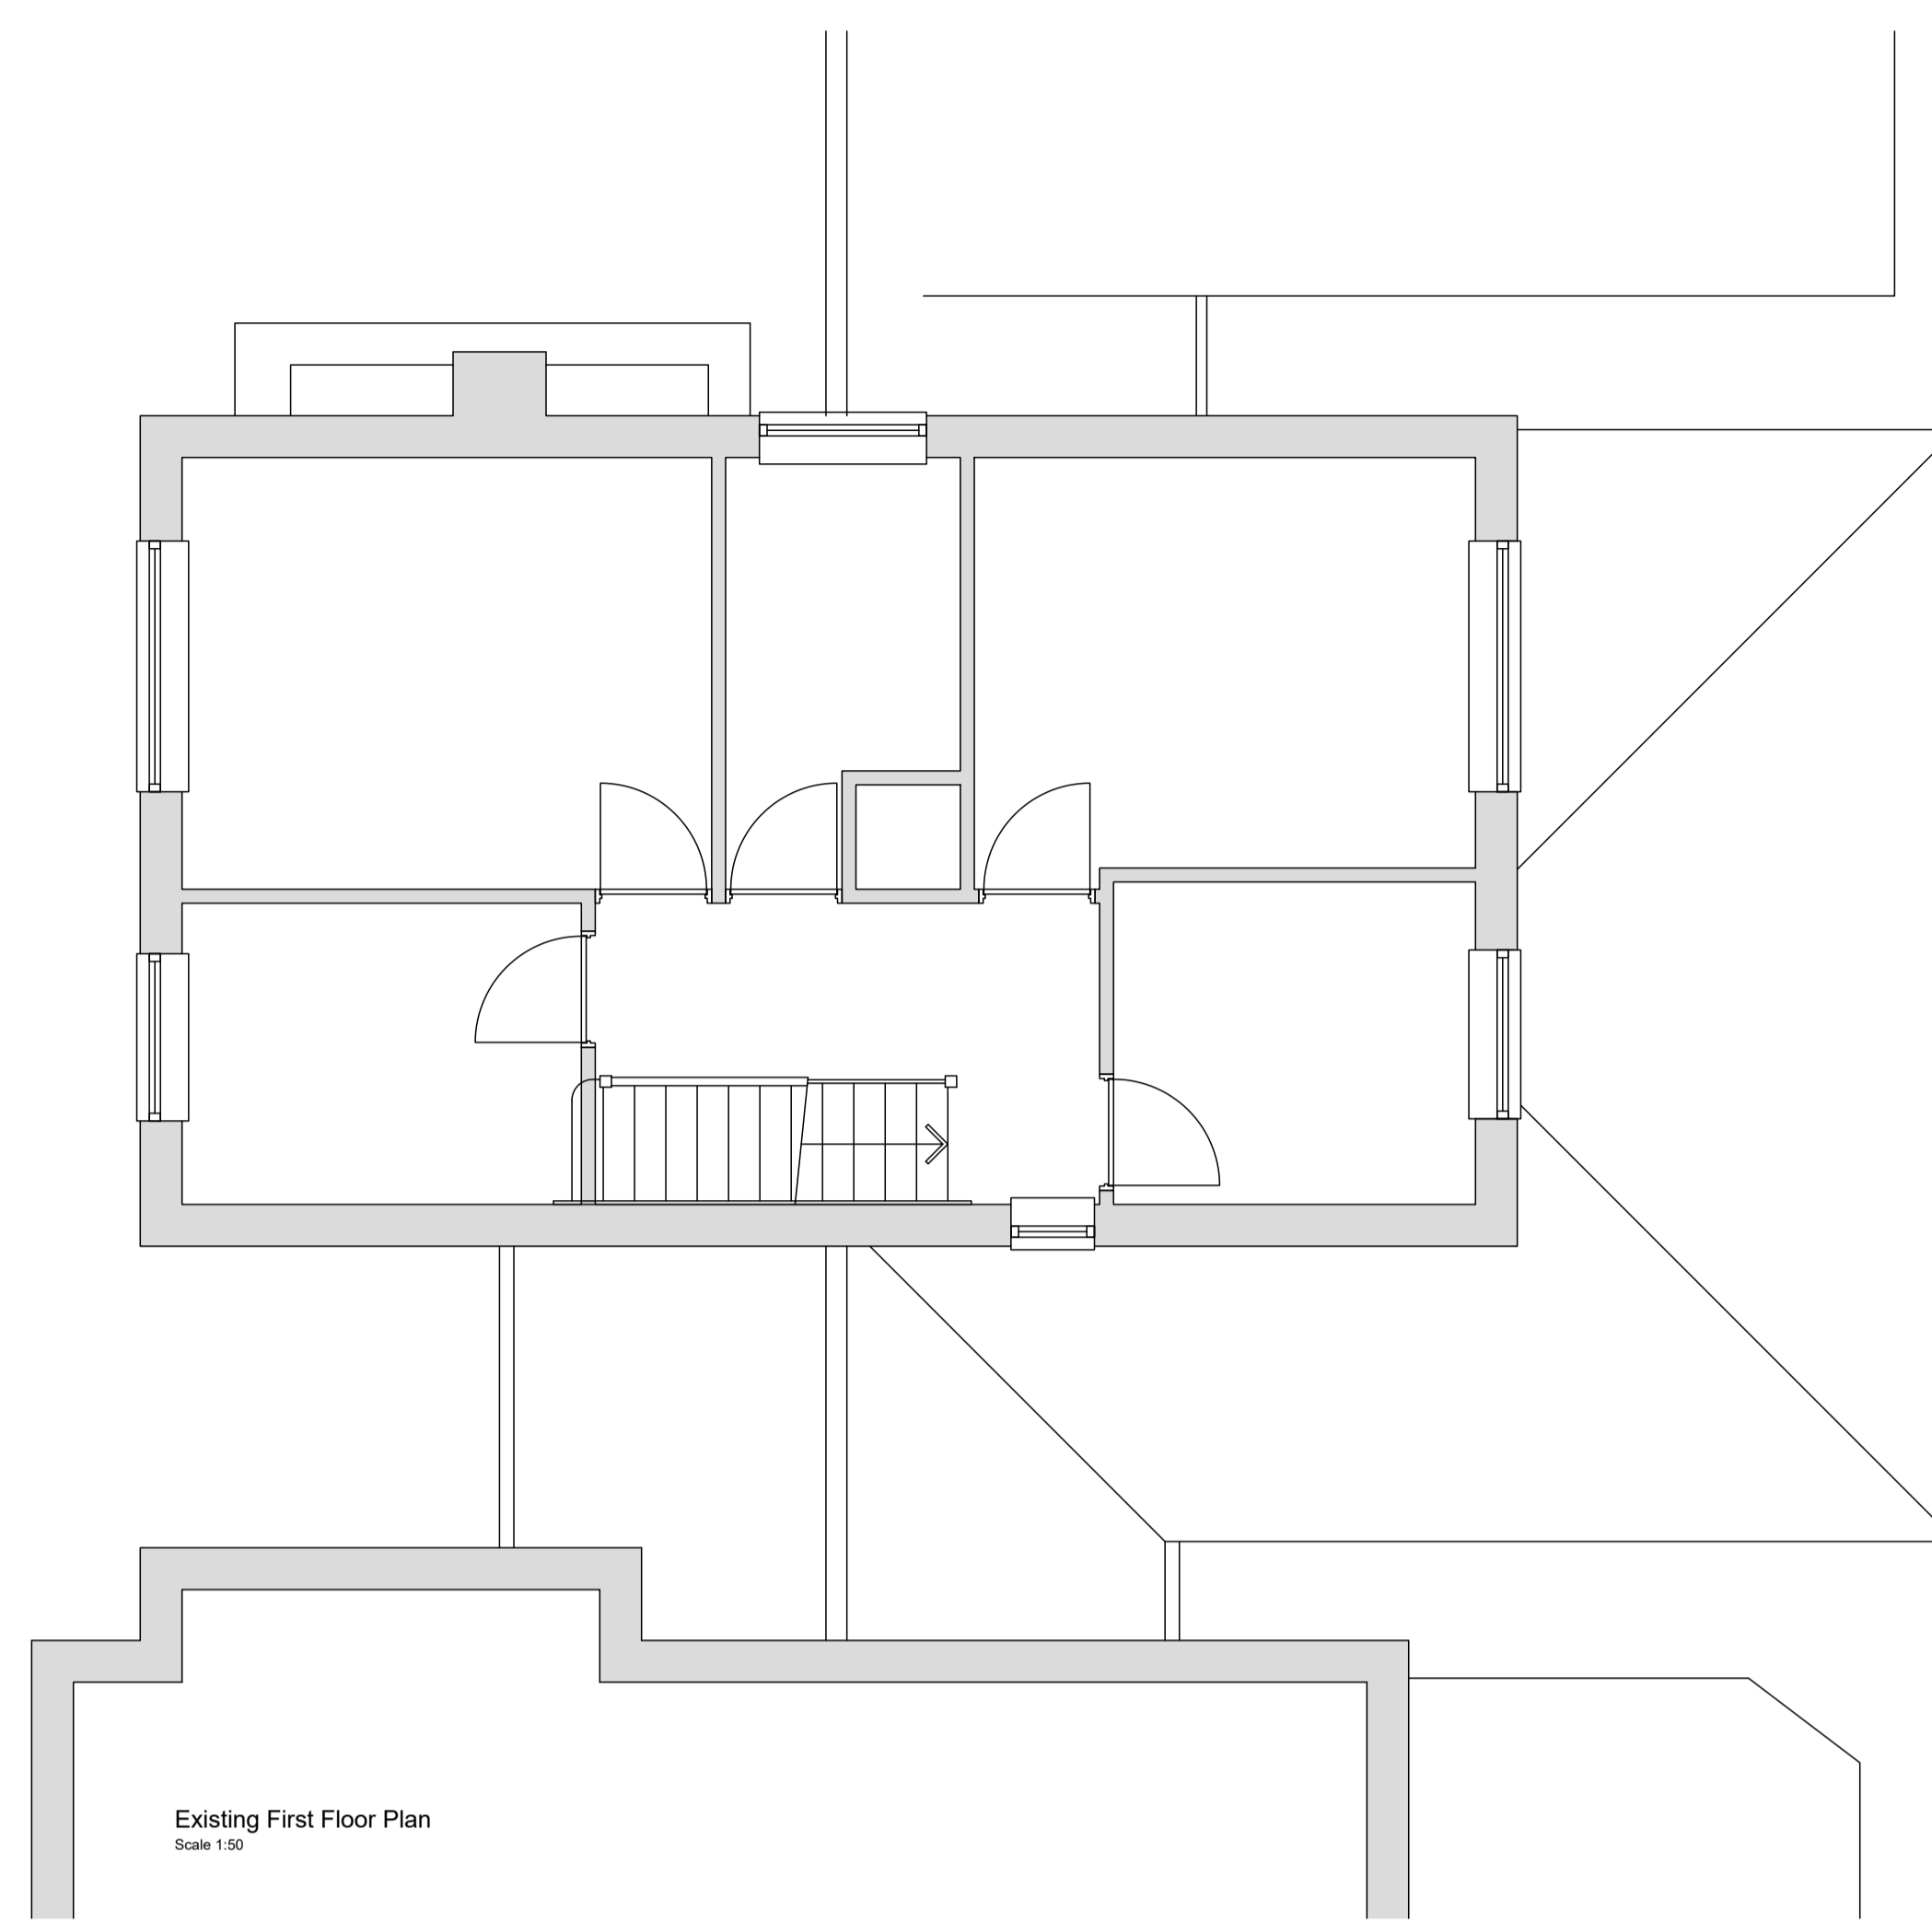


Notes:
 This drawing is the copyright of Aspect 3 and has been sent to you in confidence, it must not be reproduced or disclosed to third parties without our prior permission.
 Do not scale from this drawing except for planning purposes.
 All dimensions are in millimeters unless noted otherwise.
 Any surveyed information incorporated on this drawing cannot be guaranteed as accurate unless confirmed by a fixed dimension.
 This drawing is to be read in conjunction with all the relevant consultants, suppliers and manufacturers drawings and information.

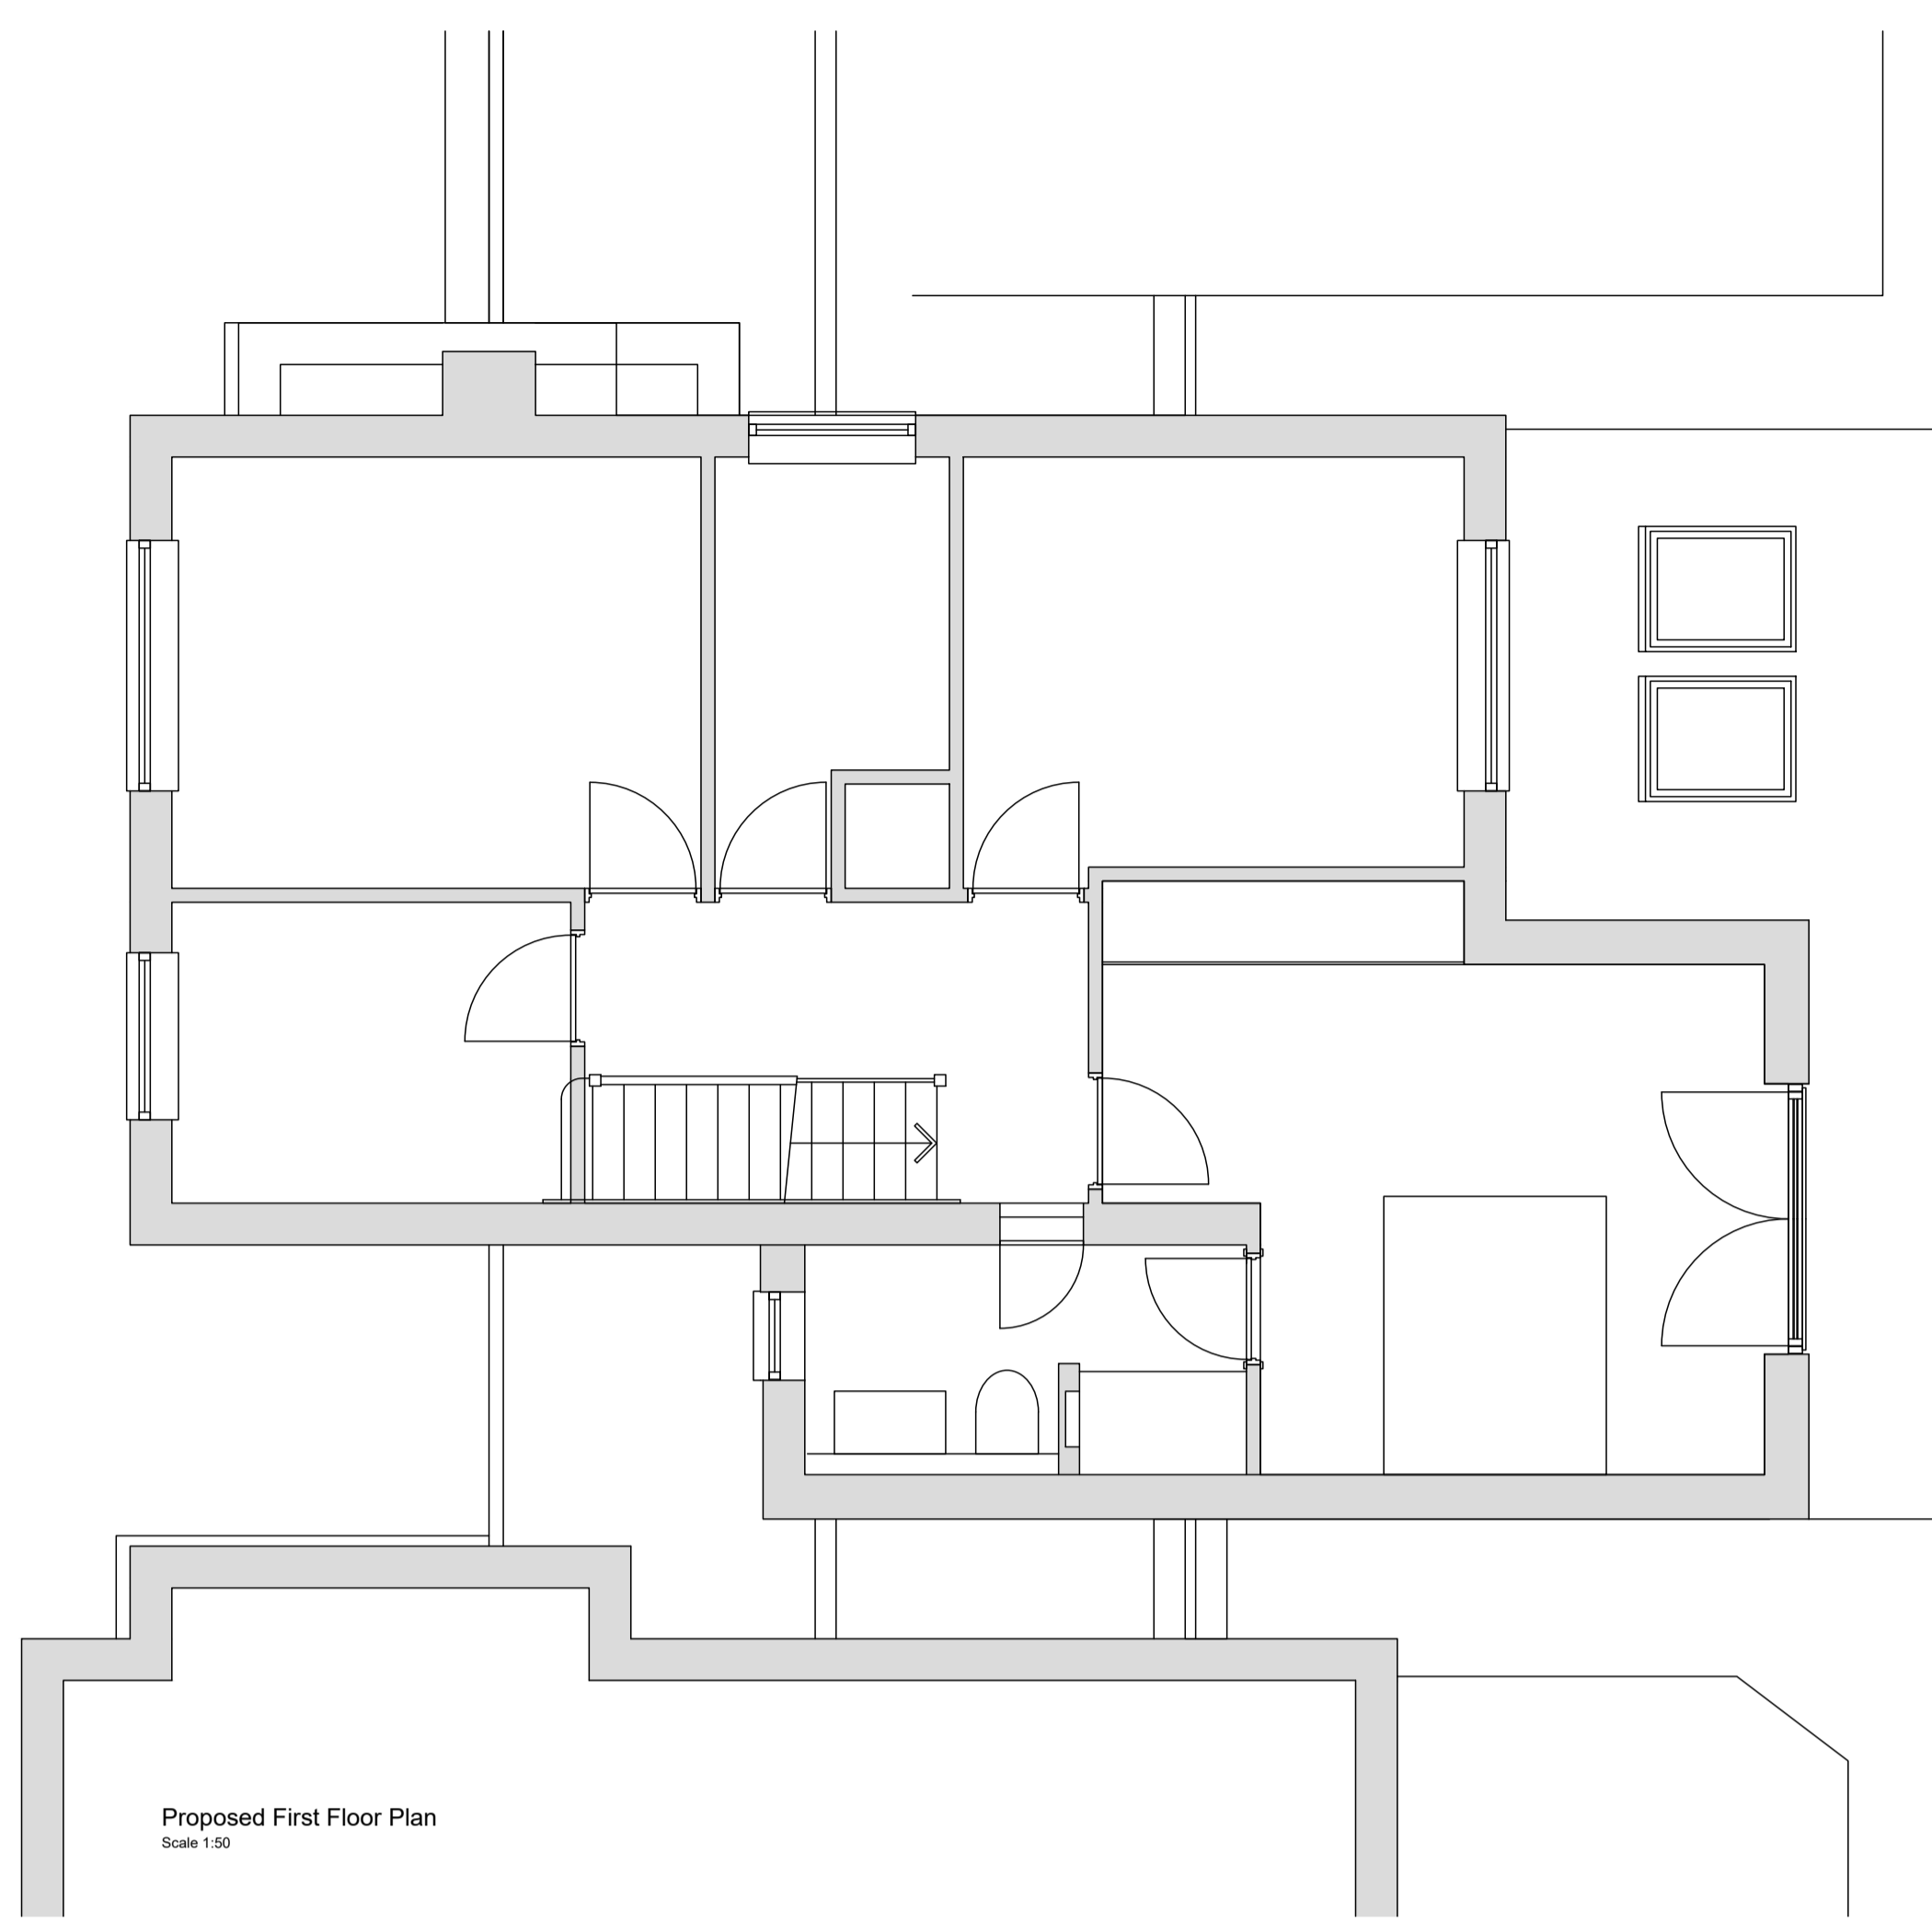

Rev	Date	Details

PLANNING

aspect 3 Architectural Consultancy
 74 High Street South
 Stewley
 Leighton Buzzard
 Beds
 LU7 9LU
 t: 07788 134 775
 e: info@aspectthree.co.uk

Client: Mr & Mrs Reid
 Project: 26 Mowbray Drive
 Linslade
 Drawing: Existing & Proposed Plans
 Scale: 1:50 @ A1 Date: 02.05.2019

Drawing Number: **19MD/01** Revision: -