




ELEVATION 14

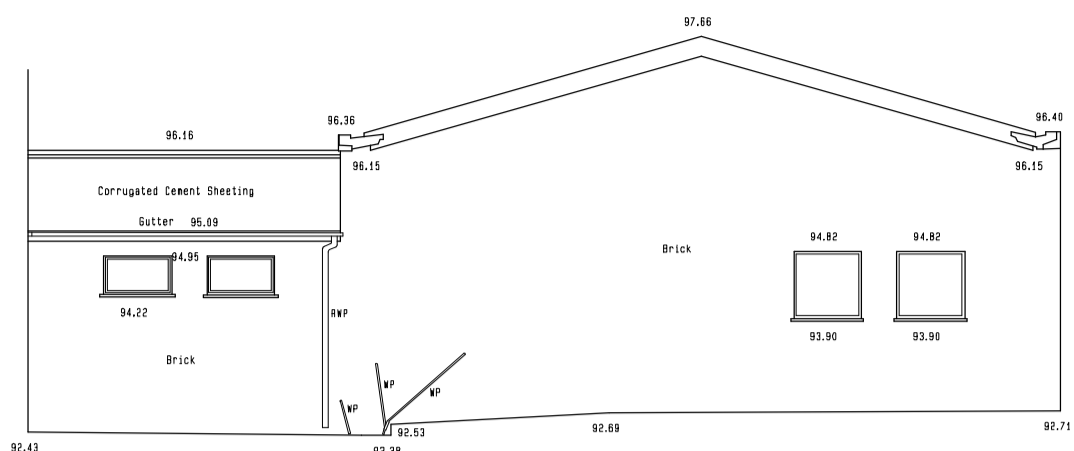

ELEVATION 5

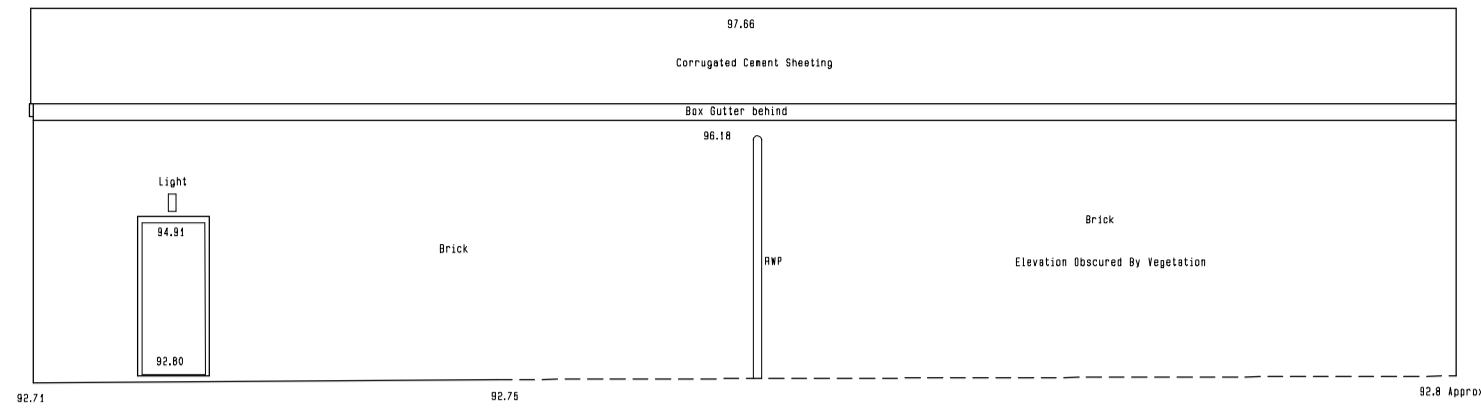


ELEVATION 6

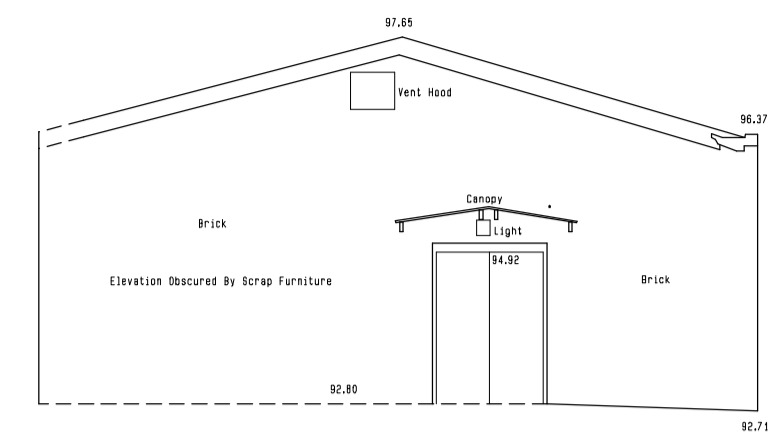


ELEVATION 15


EXISTING ELEVATIONS

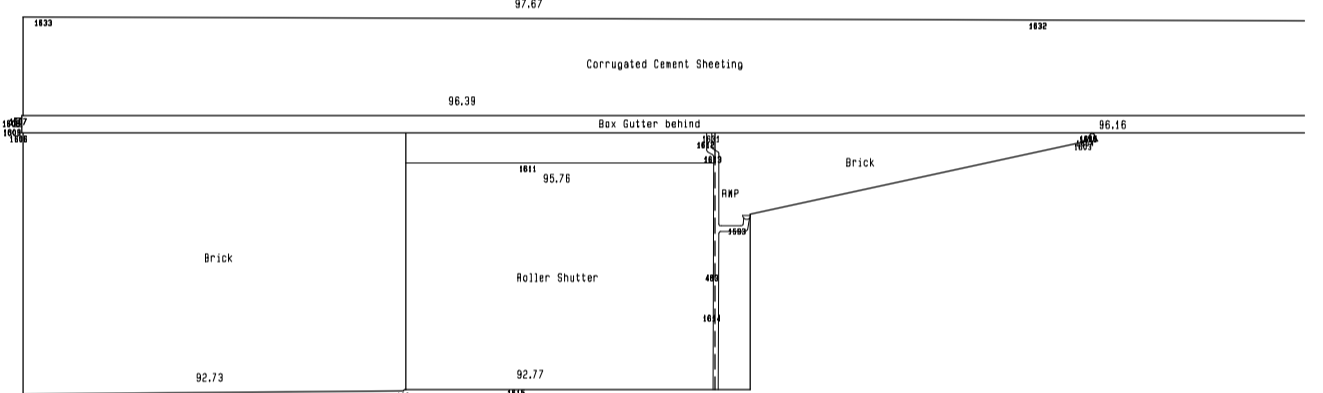


ELEVATION 7

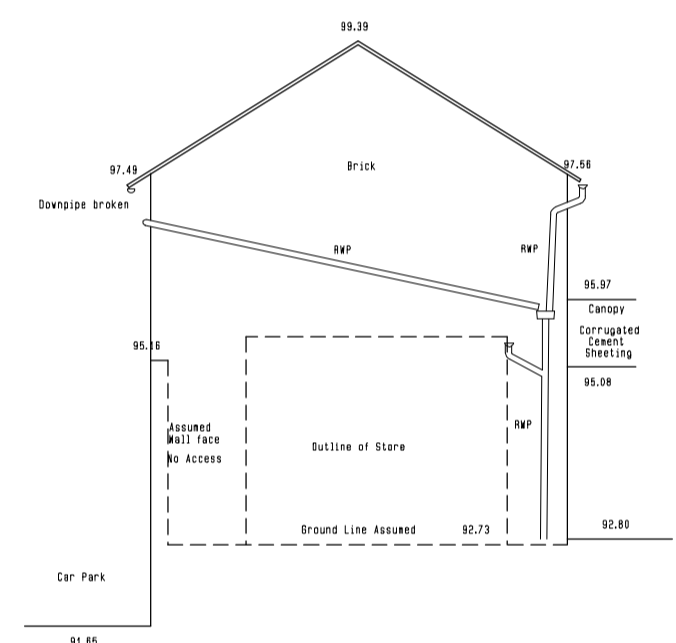


ELEVATION 16

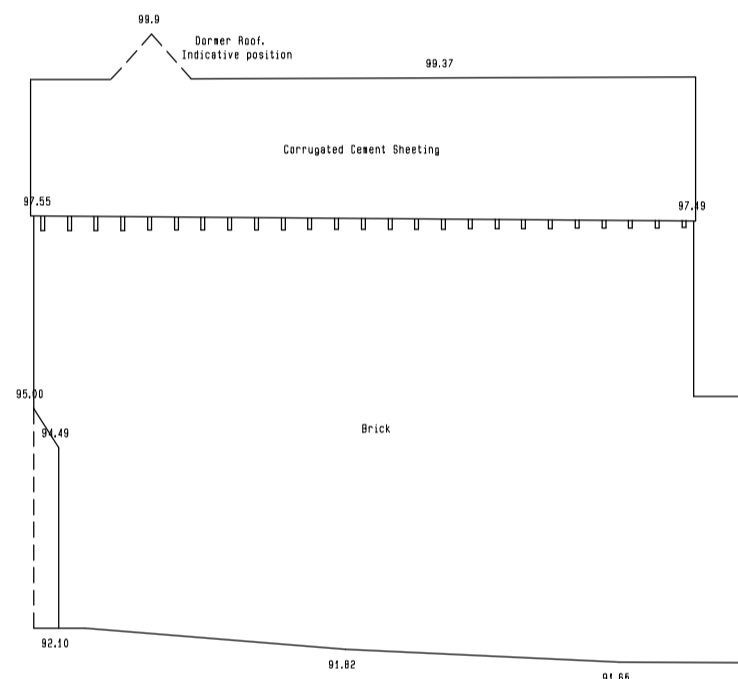

ELEVATION 17

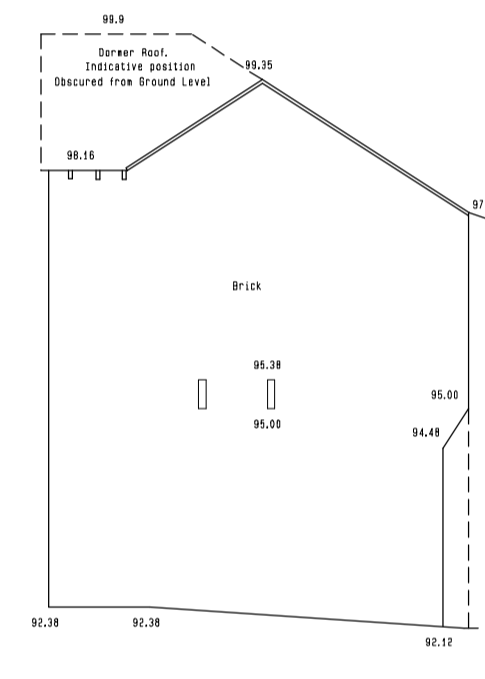


ELEVATION 18

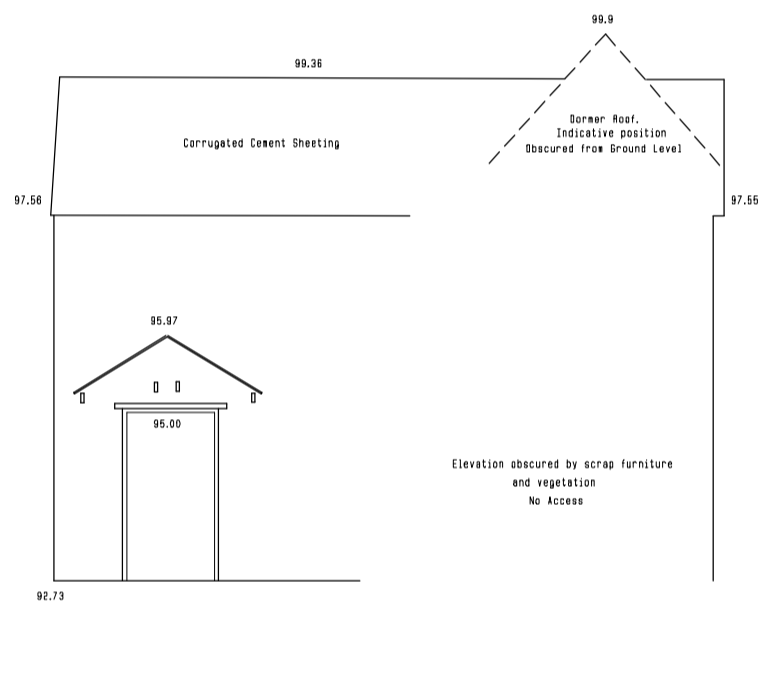

ELEVATION 19

EXISTING ELEVATIONS

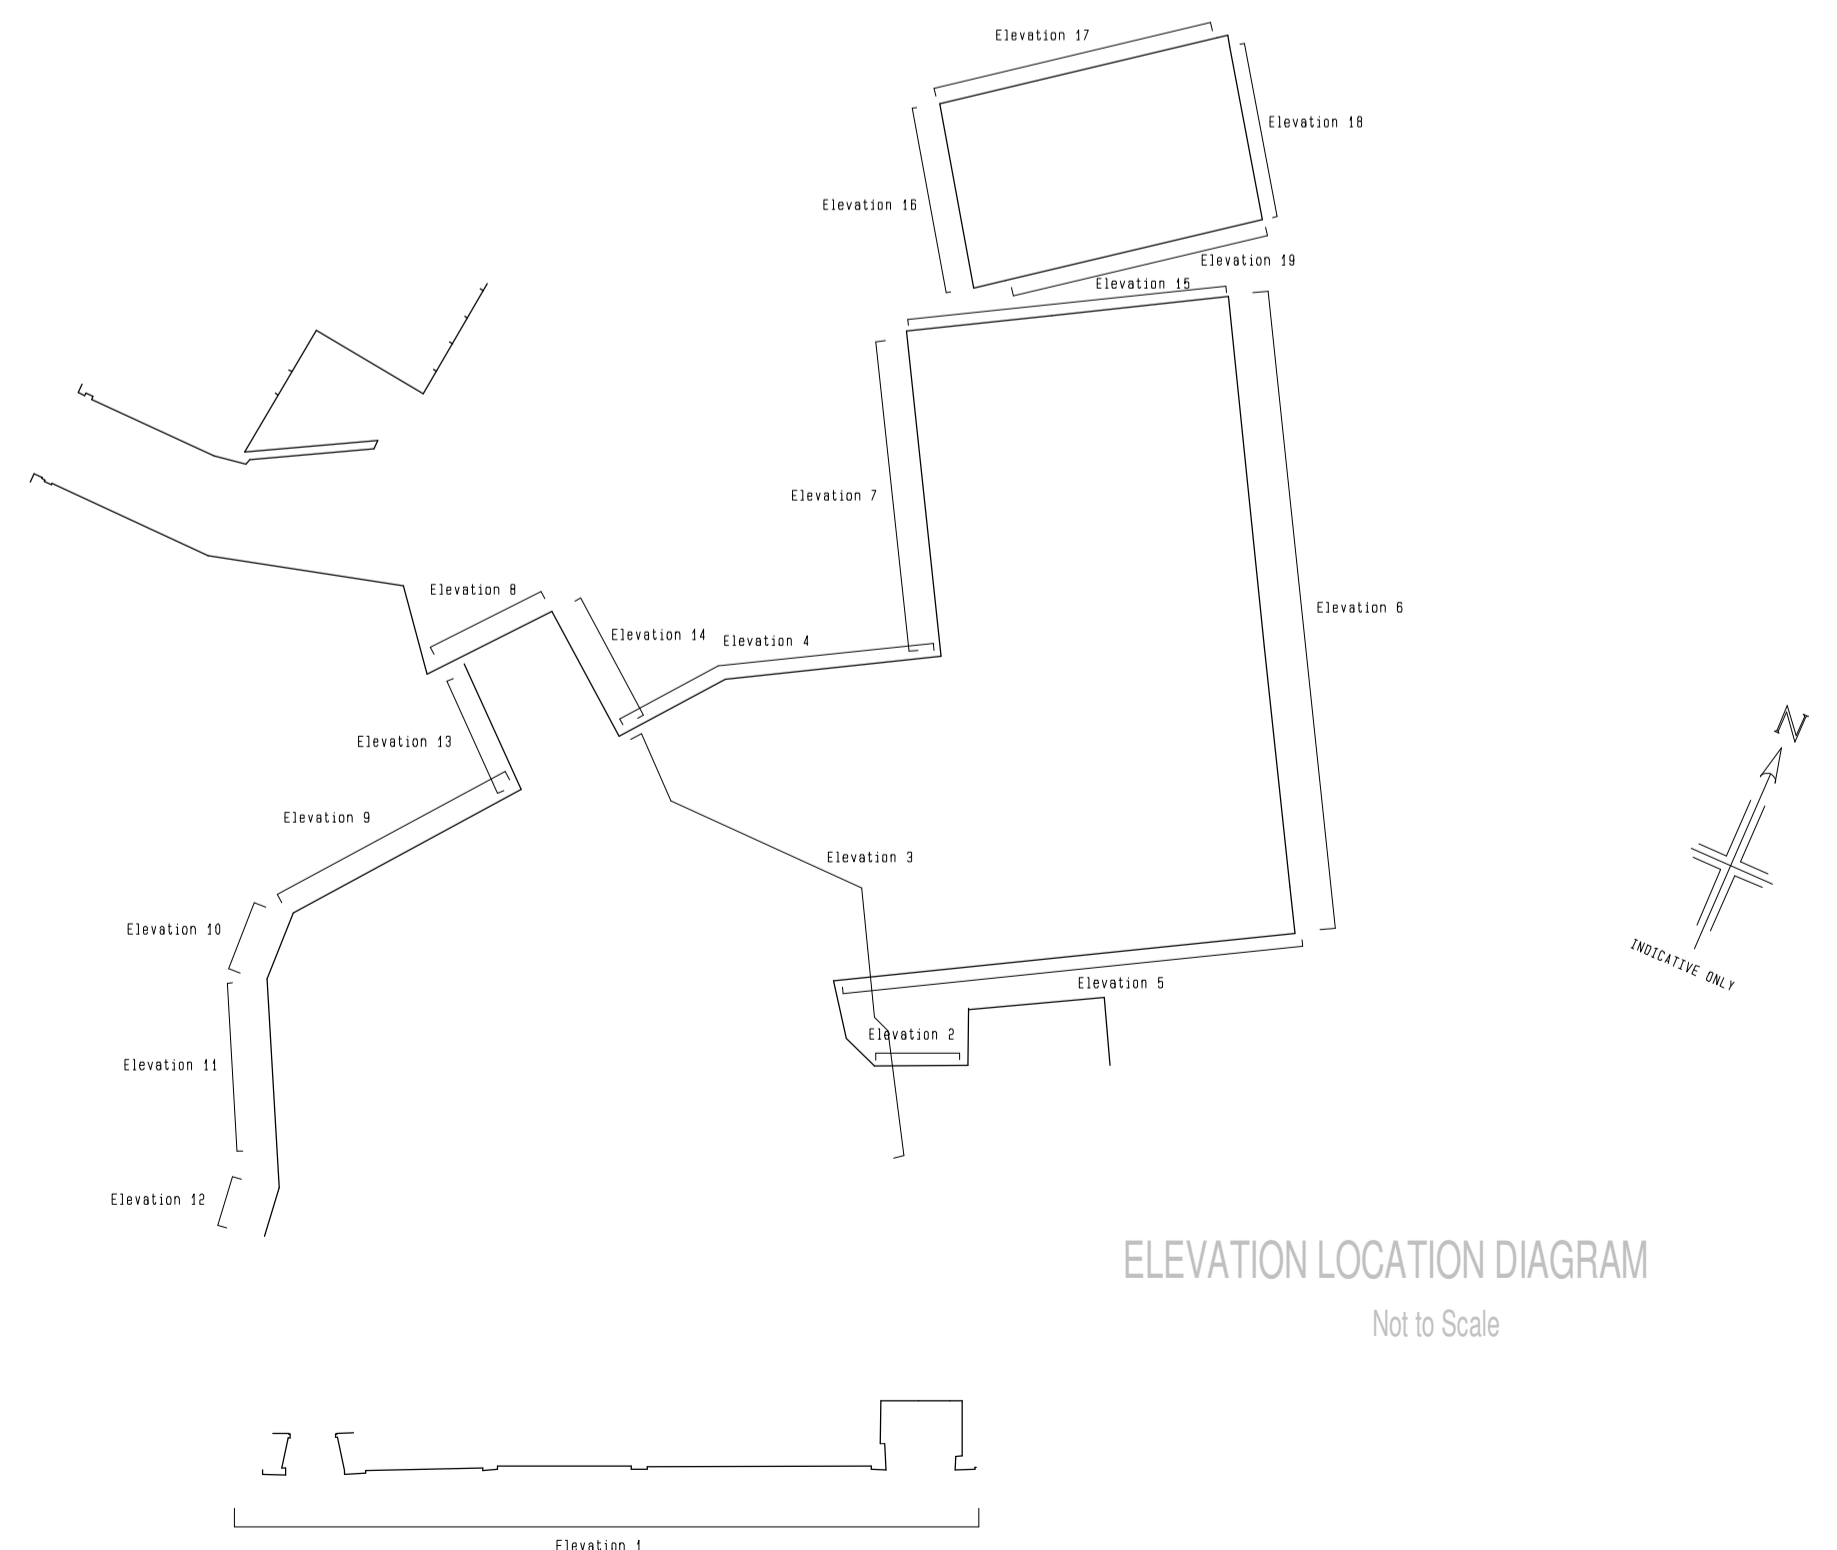

Rev.	Date	Description

Client:  
**T K FURNITURE**

Project:  
**RETAIL & RESIDENTIAL REDEVELOPMENT  
3 HOCKLIFFE STREET  
LEIGHTON BUZZARD  
BEDS  
LU7 1EZ**

Drawing Title:  
**SURVEY:  
EXISTING ELEVATIONS OF  
BUILDINGS TO BE DEMOLISHED**

Scale: 1:100	Job No. 3082
Date: NOV'19	Drawing No. 18
Drawn: KLS	Revision: *