

0 20 40 60 80 100 120 140 160 180 200
 scale 1:2500 metres


© this drawing and the building works depicted are the copyright of idp and may not be reproduced or amended except by written permission. no liability will be accepted for amendments made by other persons.

all dimensions to be checked on site and landscape architect notified of any discrepancies prior to commencement.
 do not scale.

notes:

KEY

- Site Boundary
- Land within ownership

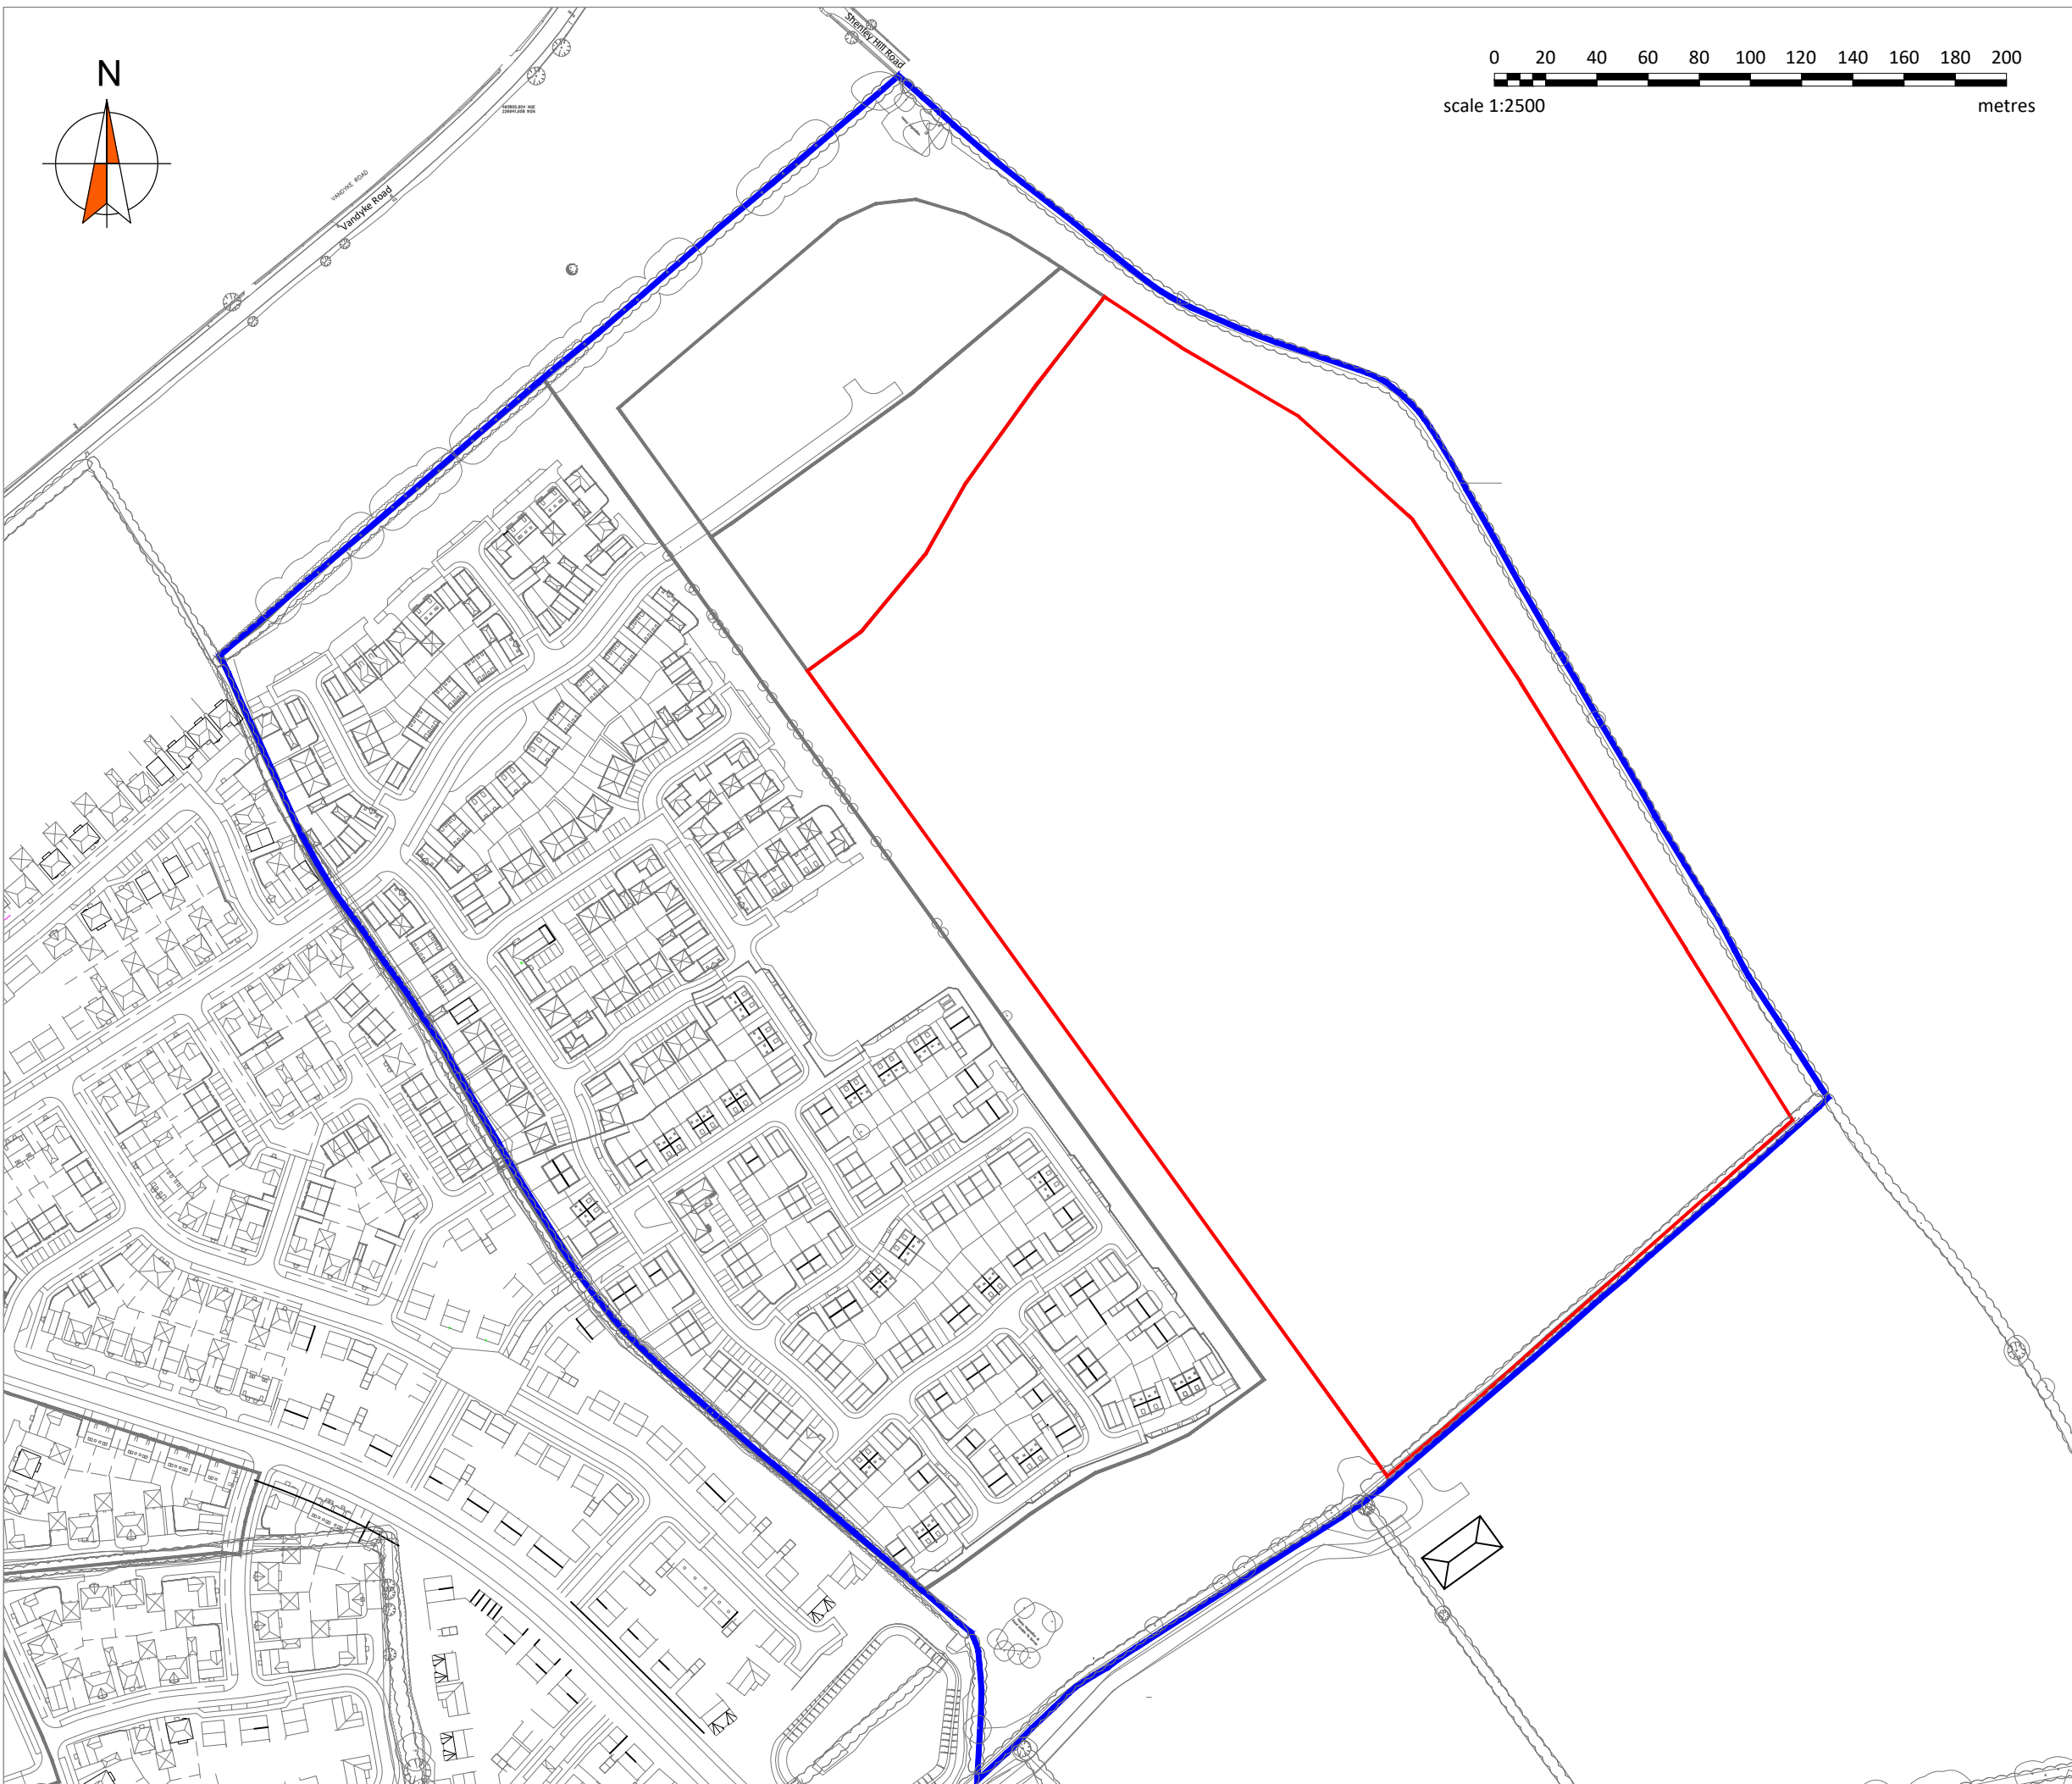

A	20.05.2021	Boundary revised to planning comments.	FL	KC
rev.	date:	comment(s):	drawn:	check:

IDP ARCHITECTS
 URBAN DESIGNERS
 PROJECT MANAGERS
 LANDSCAPE ARCHITECTS
 WE ARE IDP.

IDP LANDSCAPE

client: Barratt Homes / Taylor Wimpey
 job: Clipstone Park, Leighton Buzzard
 title: Sports Pitch Facilities Location Plan
 drawn: FL / JW date: April 2021
 checked: KC scale @ a3: 1:2500
 job no: LA5044 drg no: 010 rev A

IDP GROUP 27 SPON STREET COVENTRY CV1 3BA
 T: +44 (0)24 7652 7600 E: info@idpgroup.com
 www.weareidp.com