





proposed rear elevation

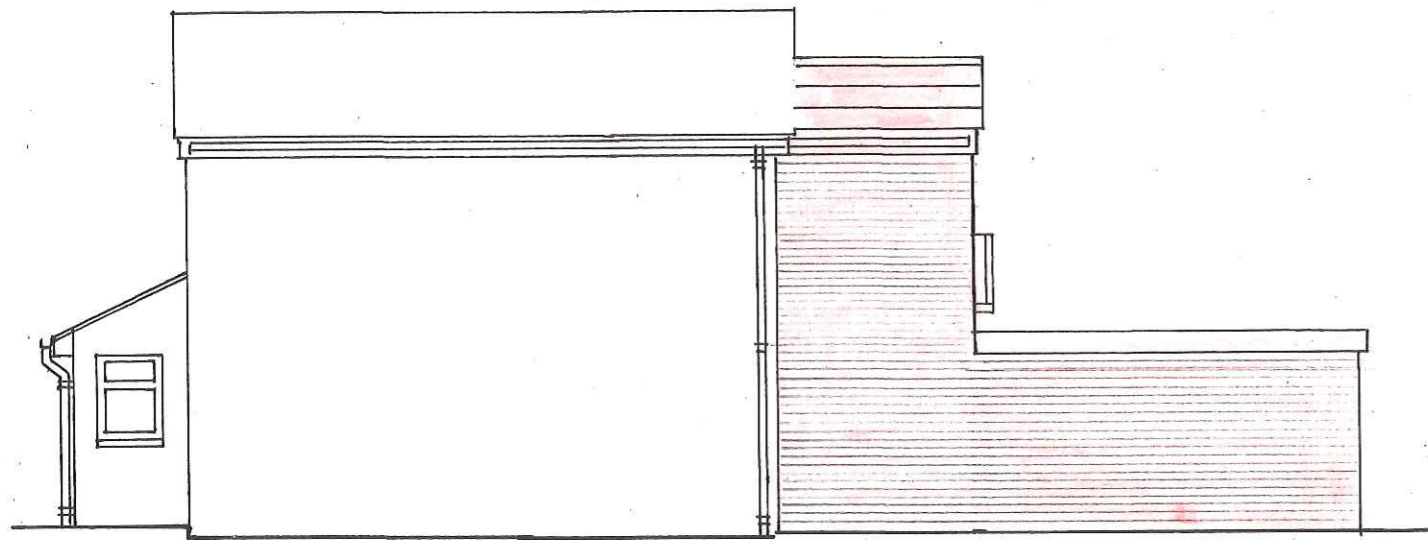

proposed side elevation



proposed side elevation

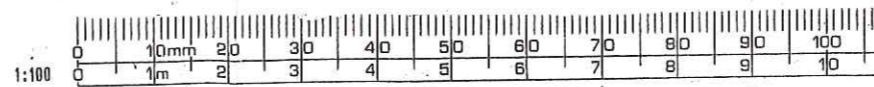

20 JUL 2021

Proposed Elevations
34, Woodman Close
Leighton Buzzard
Beds. LU7 3NU
Drg.N° 2021/0403/03
Scale - 1:100