




NOTES:
All dimensions must be checked on site

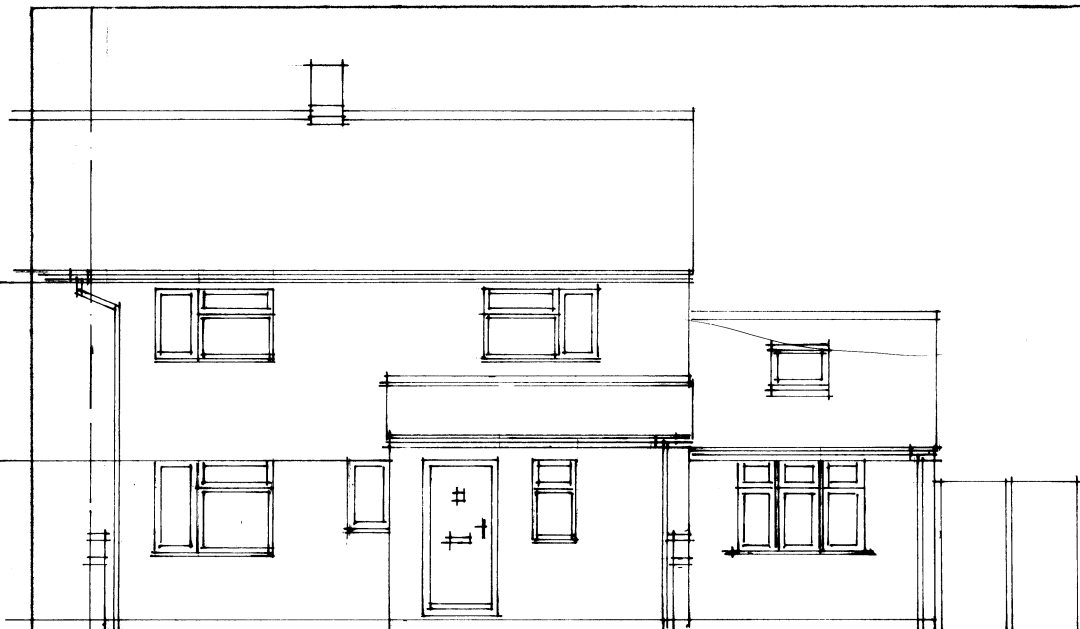


front

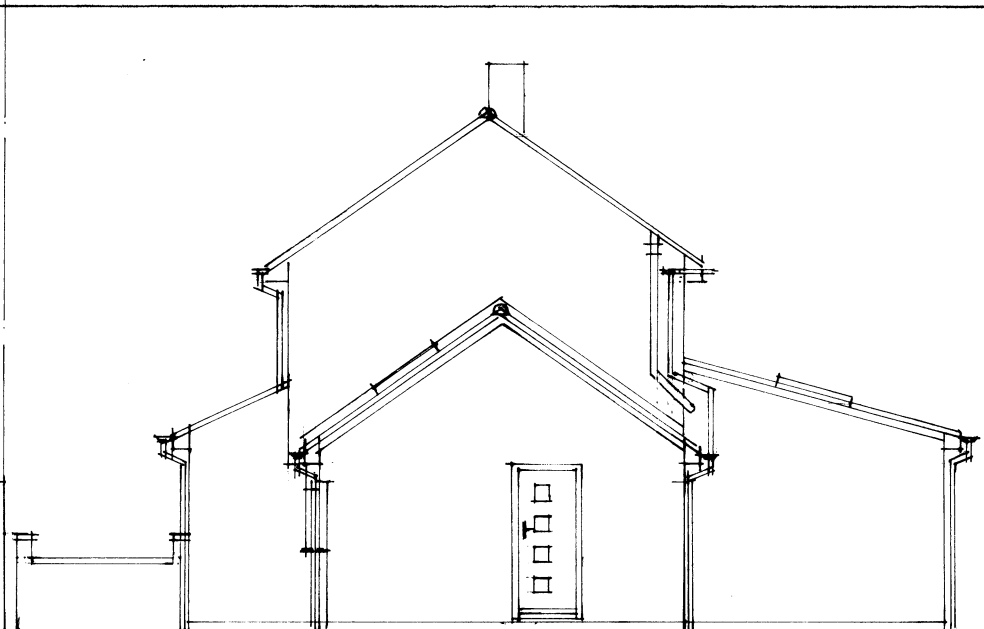

side

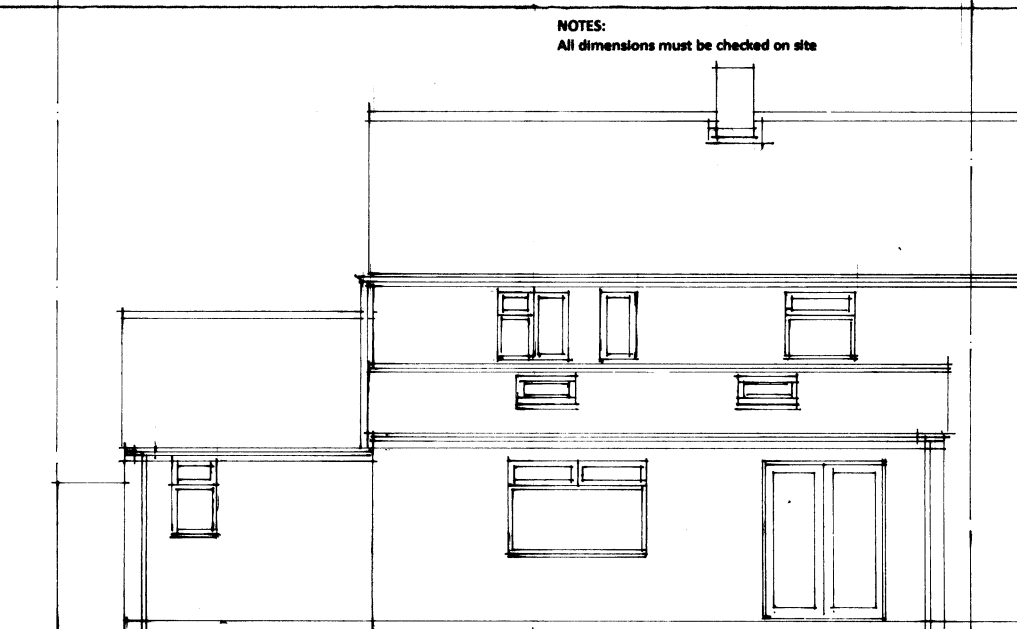

rear

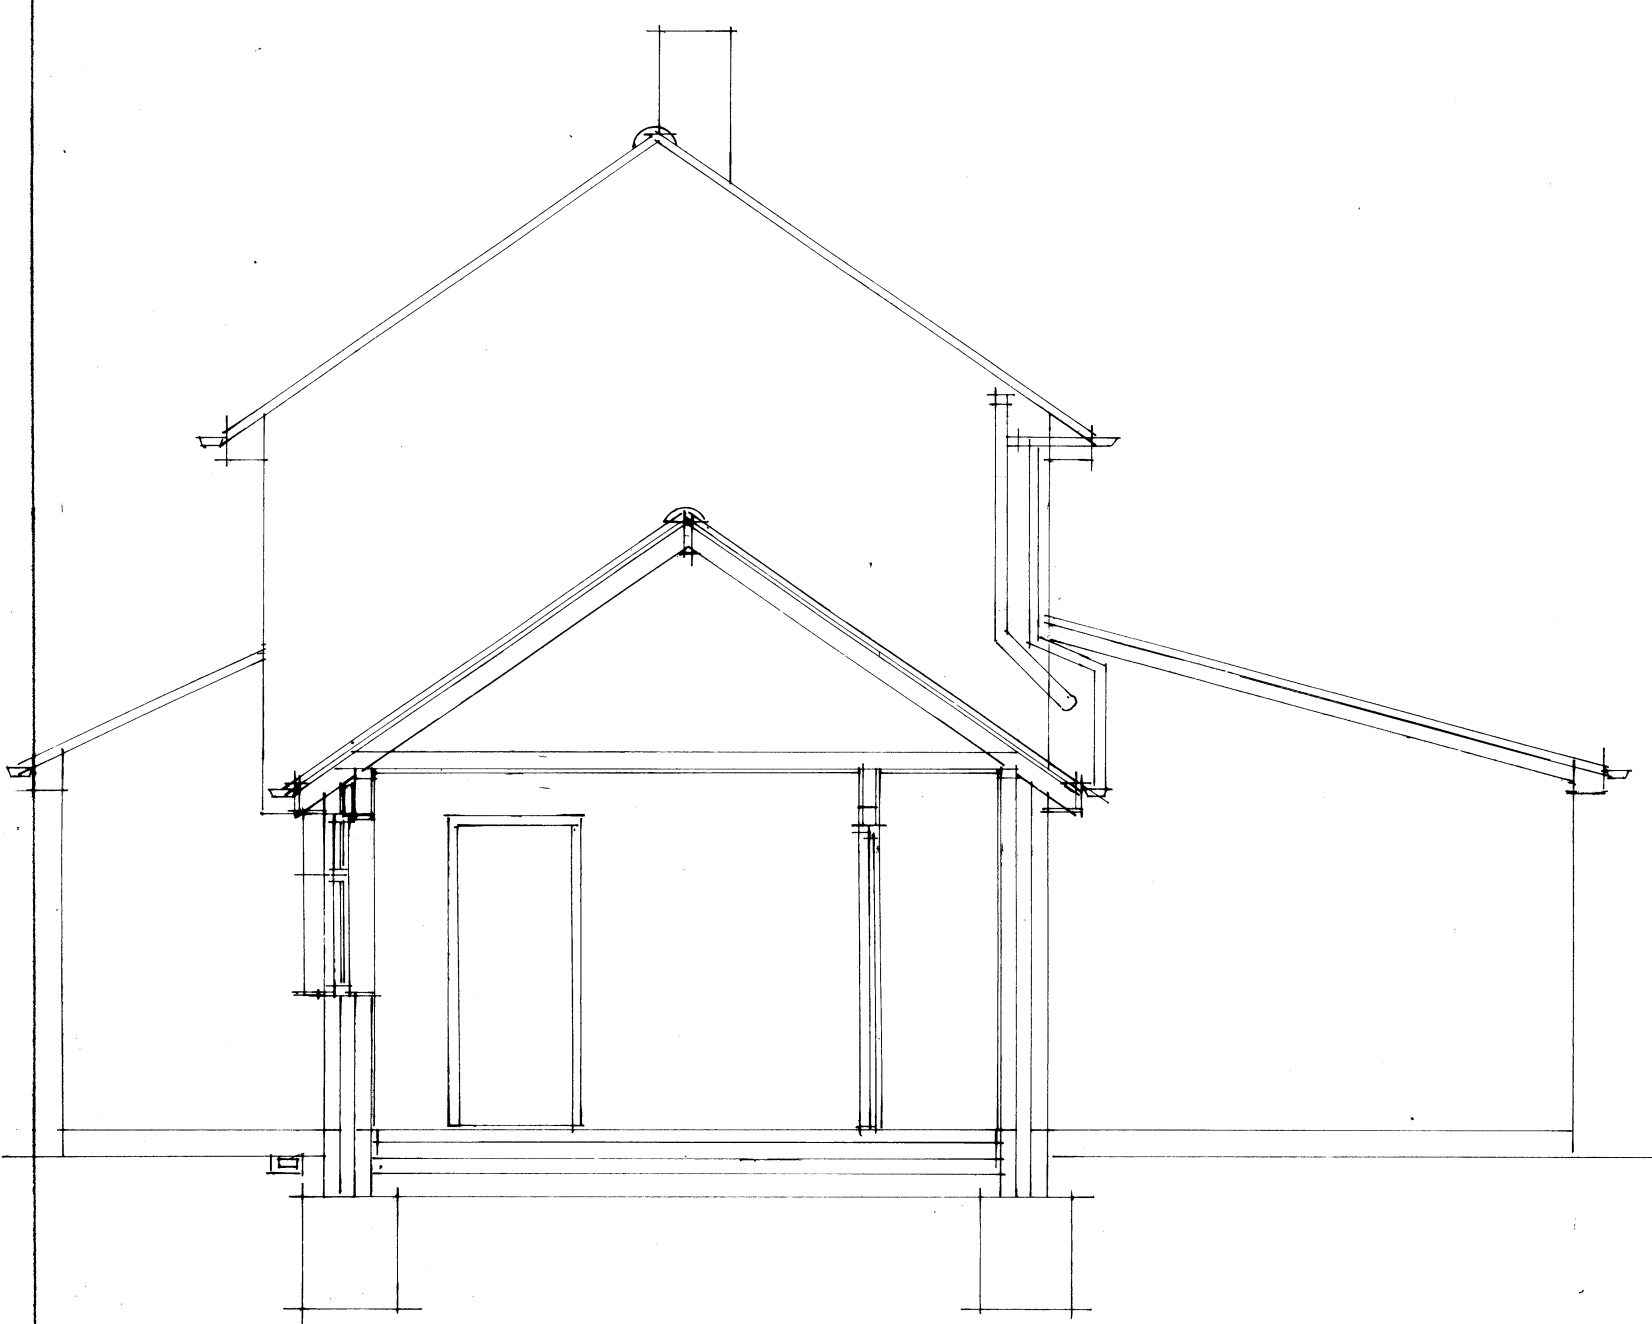

cross section a-a

Mr T Kane

34 Weston Avenue
Leighton Buzzard
LU7 4QZ

Existing elevations &
Cross section

Scale at A3: 1:100, 1:50

Date: Jul 21

Drawing subject to Local Authority Approvals

Drawing No.
3597.21.3

Rev.