




A105
4

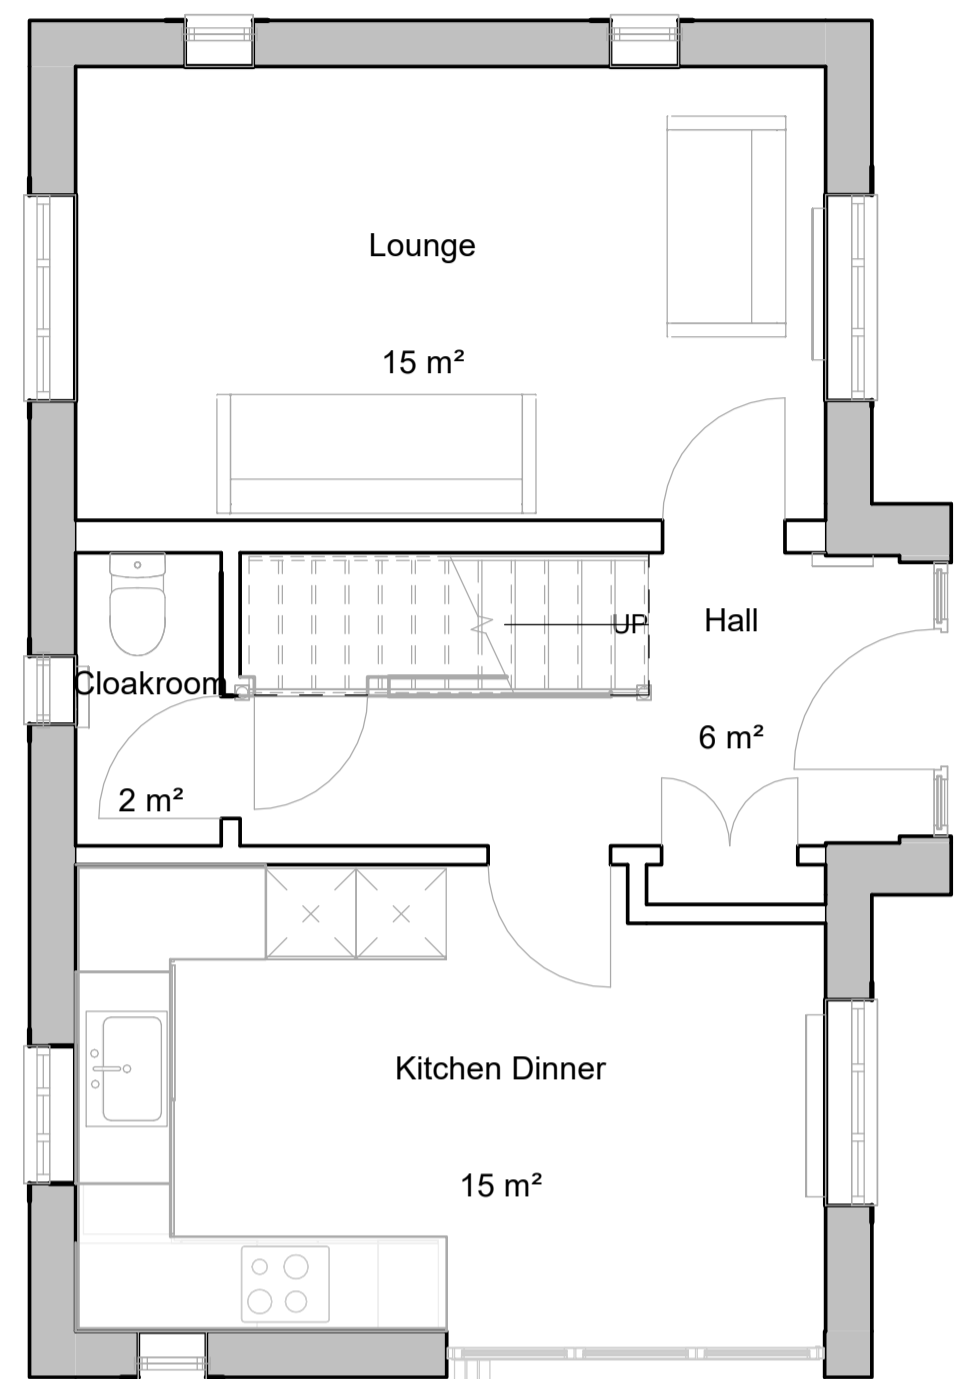

1 Ground Floor FFL
1:50

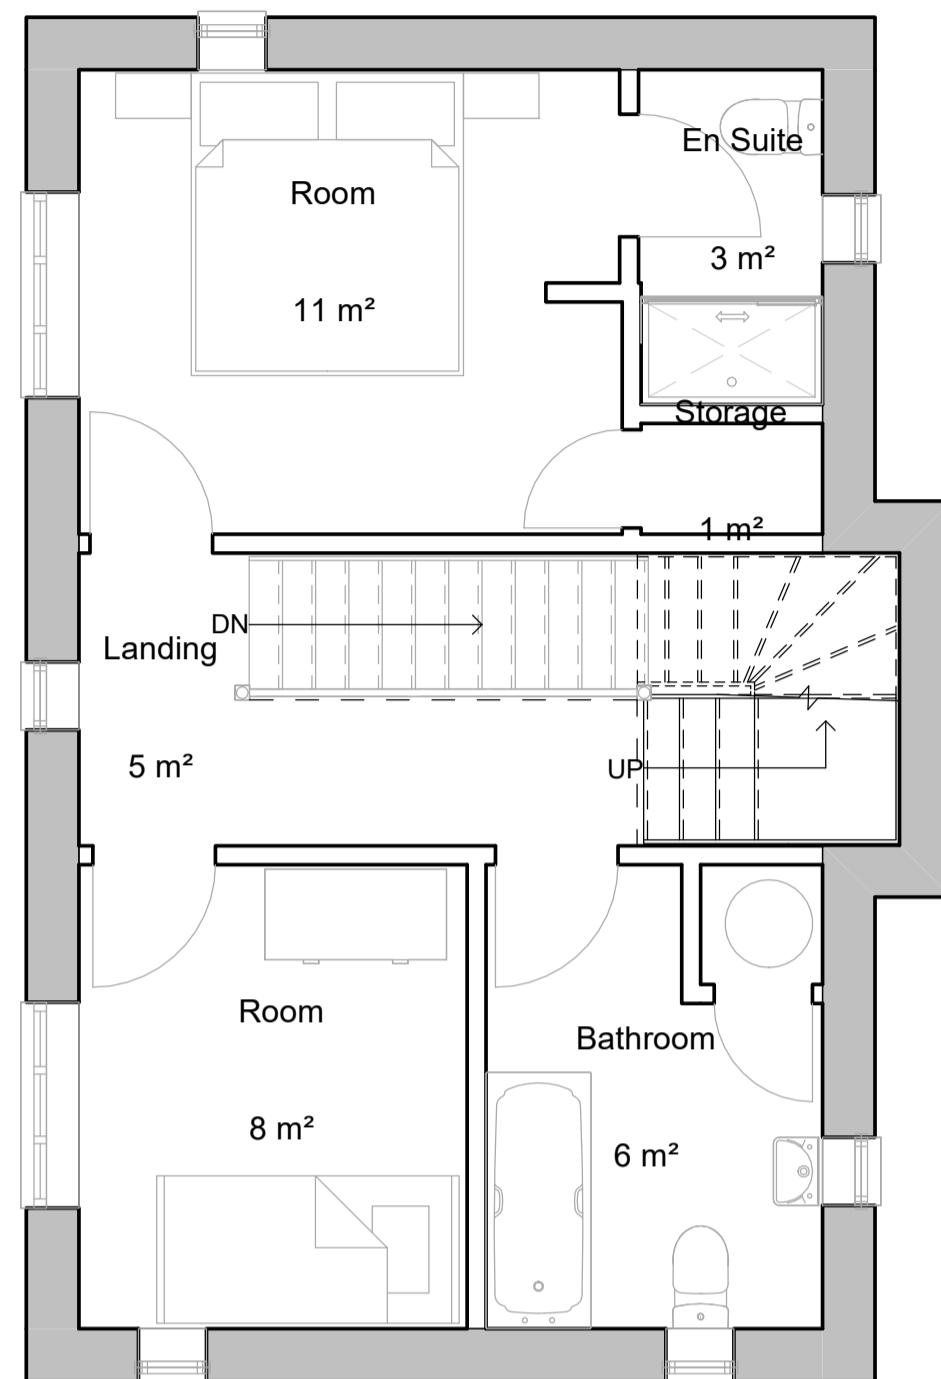


2 First Floor FFL
1:50

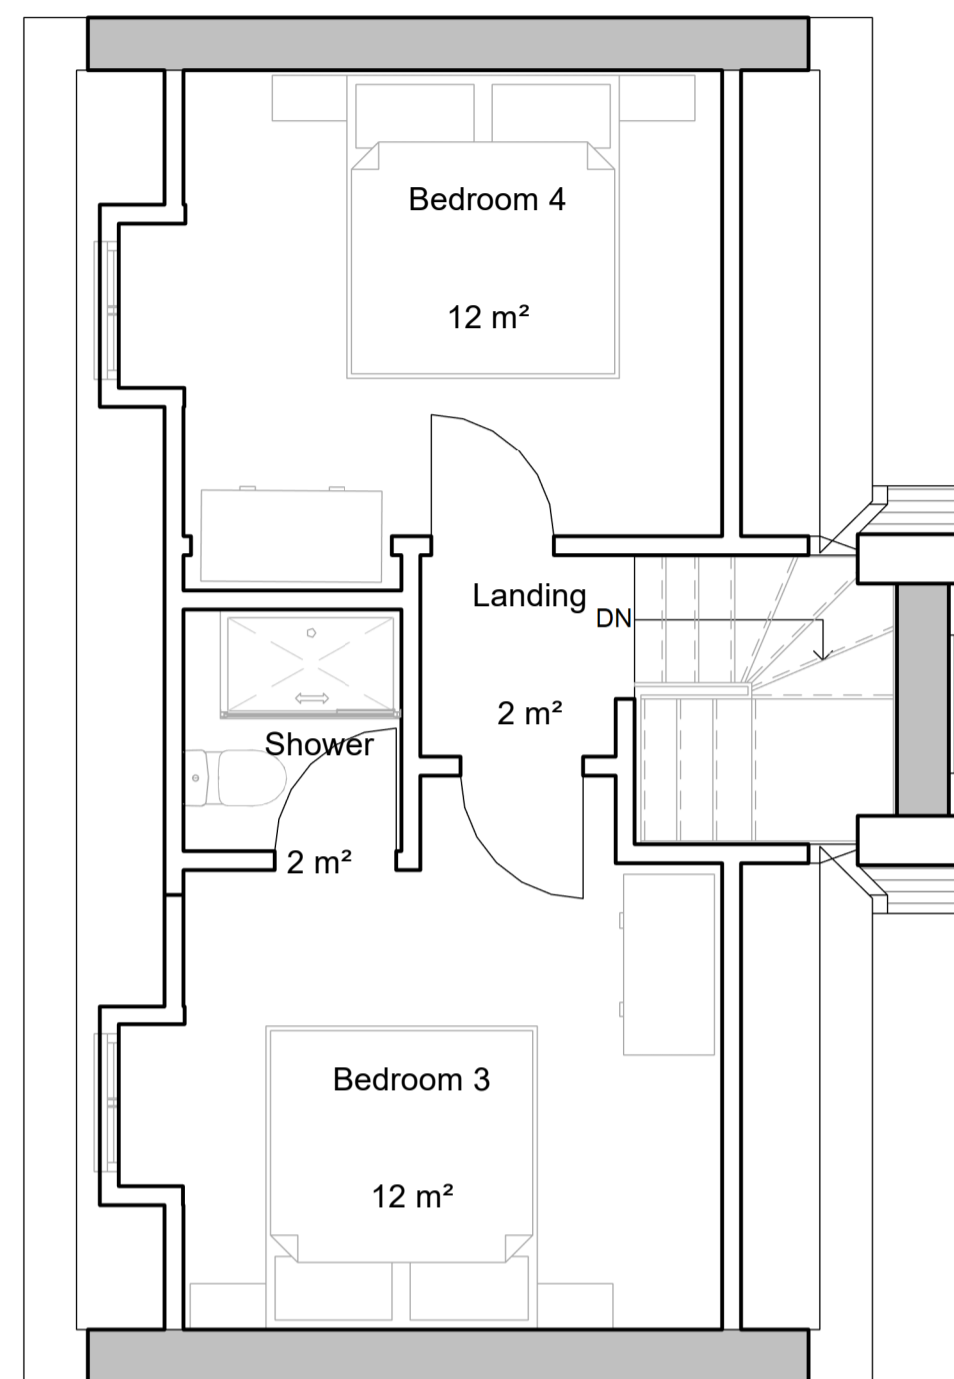

3 Upper floor FFL
1:50

Ridge Height
8.7

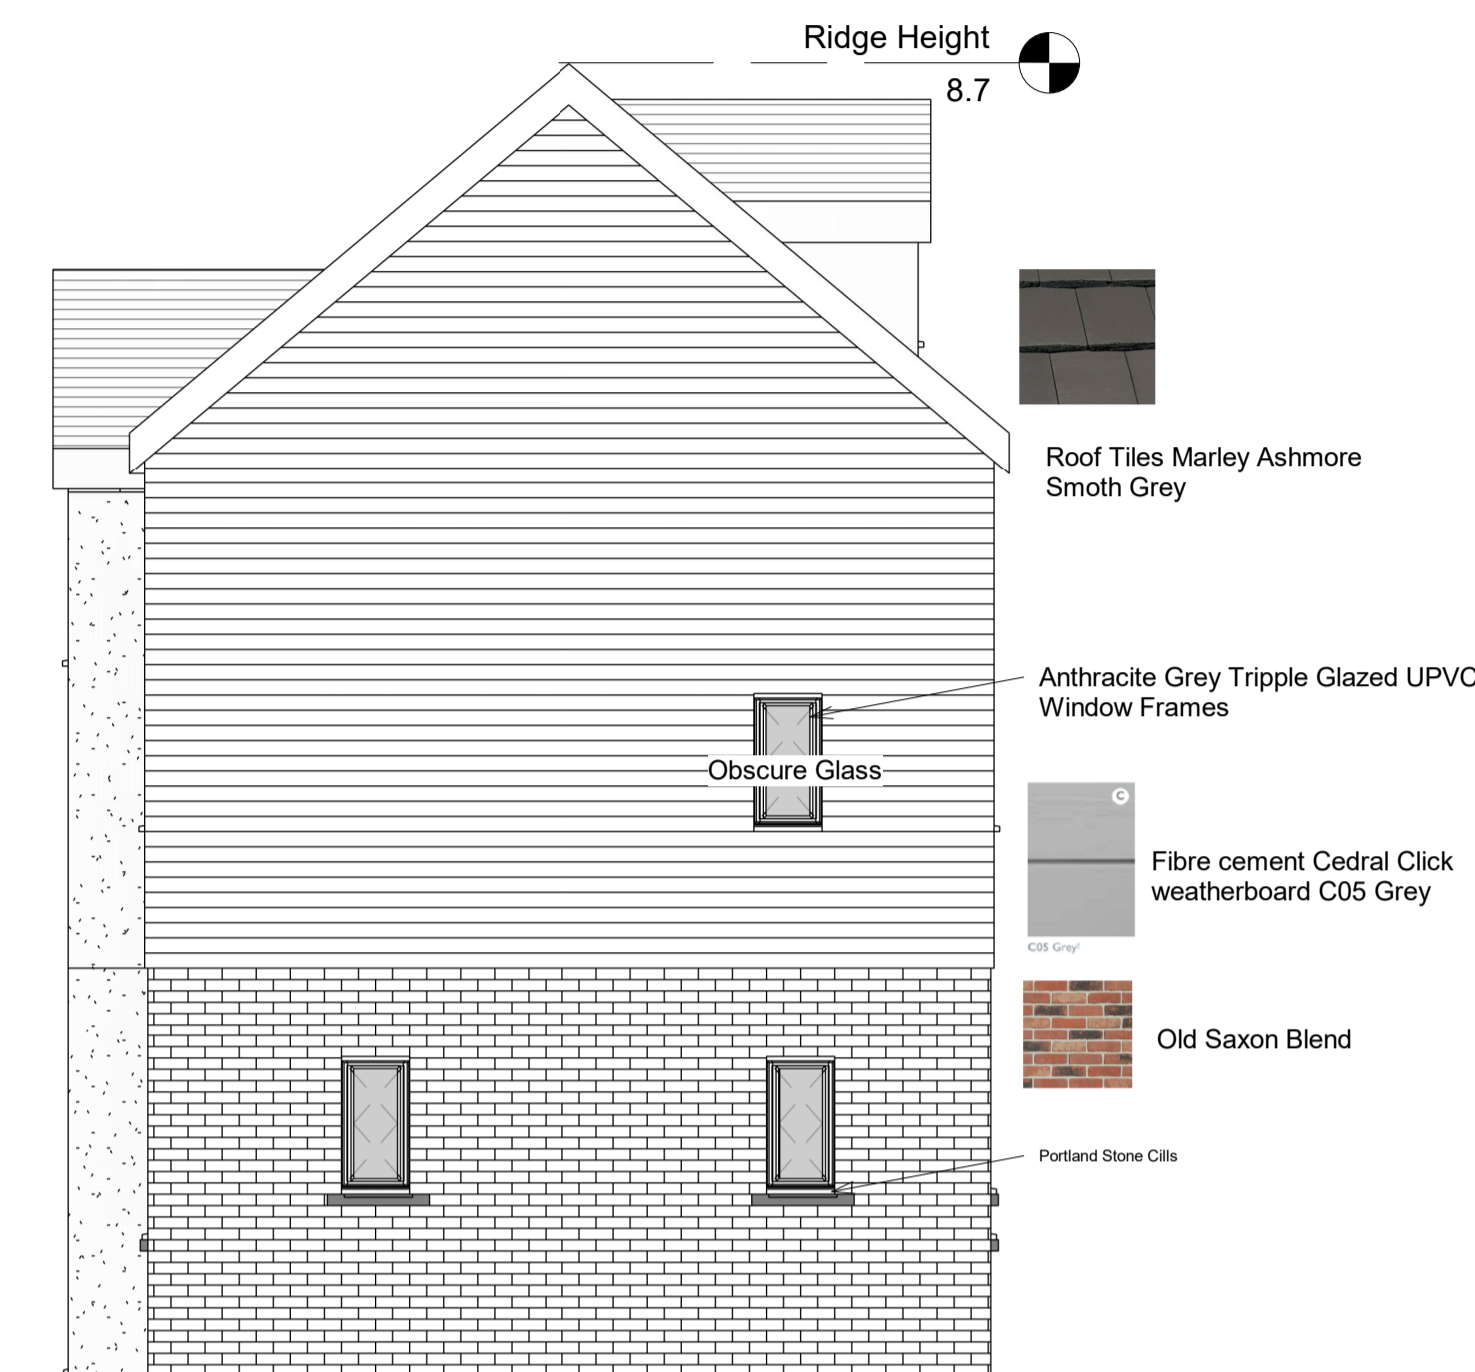

4 North
1:50


5
A105



6 East
1:50



7 West
1:50

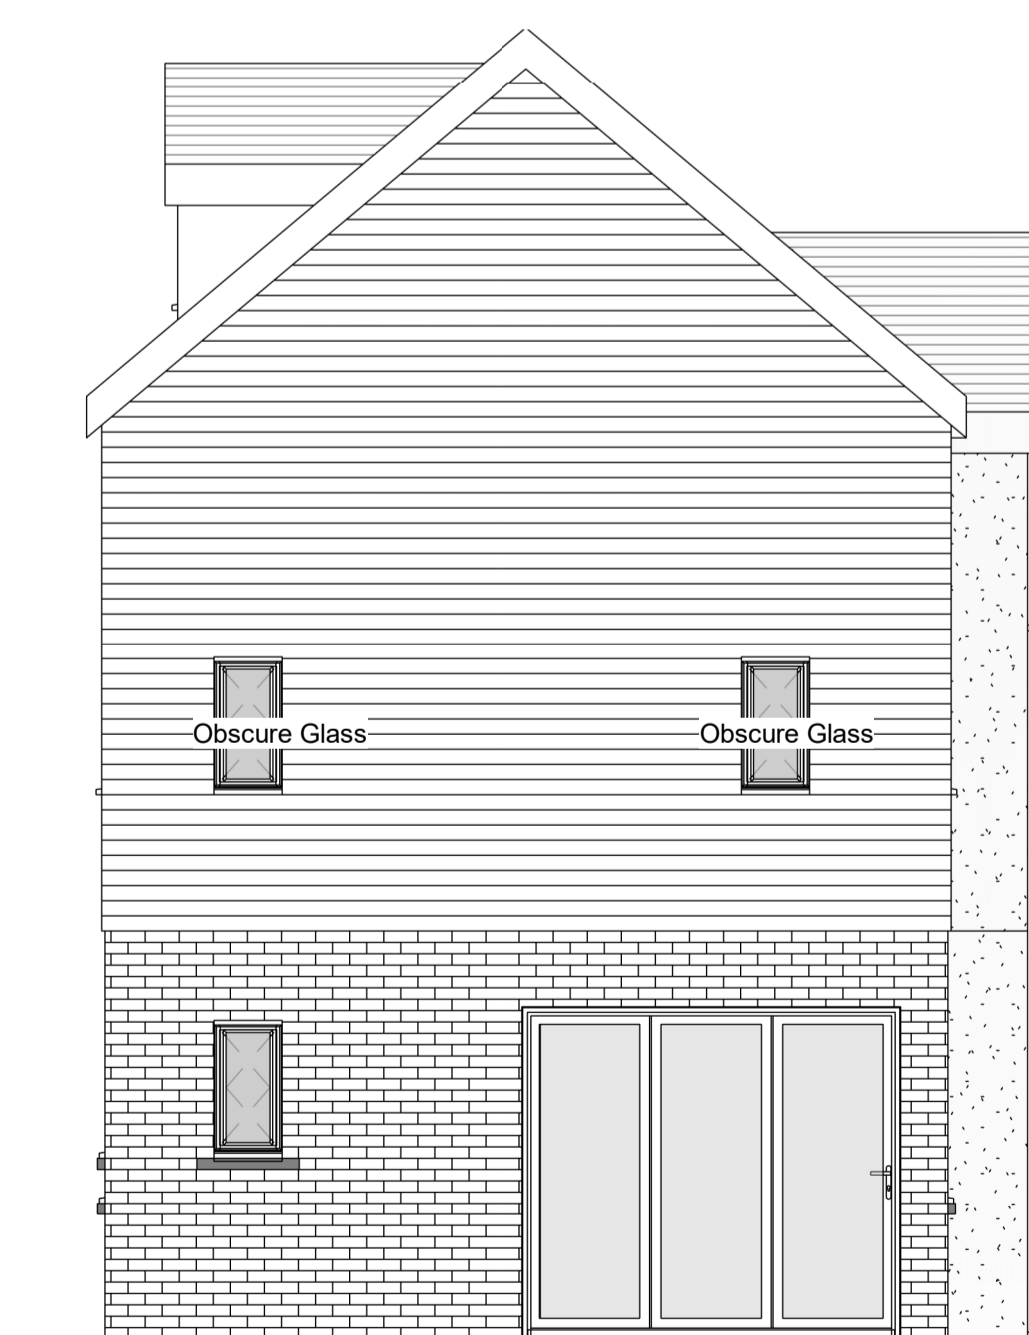

5 South
1:50



Design And Build

PDL NEW HOMES
pdlbuilders@hotmail.co.uk

- Roof Tiles Marley Ashmore Smooth Grey
- Anthracite Grey Tripple Glazed UPVC Window Frames
- Fibre cement Cedral Click weatherboard C05 Grey
- Old Saxon Blend
- Portland Stone Cills

Rev	Description	Date

CODE	SUITABILITY DESCRIPTION
STATUS	PURPOSE OF ISSUE

PROJECT
Baker Street Proposed 19

TITLE
4 Bedroom Dwelling Plot 5

CLIENT
S.R.Dillamore

DRAWN BY
PD Laws

CHECKED BY
Checker

DATE
02/19/19

SCALE (@ A1)
1:50

PROJECT NUMBER
PDL/1225/19

DRAWING NUMBER
A105

REV