

NOTES:

SUBJECT TO STATUTORY CONSENTS


BASED ON SURVEY BY TOTAL SURVEYS REF: WDHTS-189800-1 REV A

BASED ON OS MAP REPRODUCED BY PERMISSION OF CONTROLLER OF HM STATIONARY OFFICE (C) CROWN COPYRIGHT

COPYRIGHT RESERVED

DO NOT USE ELECTRONIC VERSIONS OF THIS DRAWING TO DETERMINE DIMENSIONS UNLESS SPECIFICALLY AUTHORISED BY MICHAEL SPARKS ASSOCIATES


IF USING AN ELECTRONIC VERSION OF THIS DRAWING FIGURED DIMENSIONS TAKE PRECEDENCE AND NOTIFY MICHAEL SPARKS ASSOCIATES OF ANY DISCREPANCIES

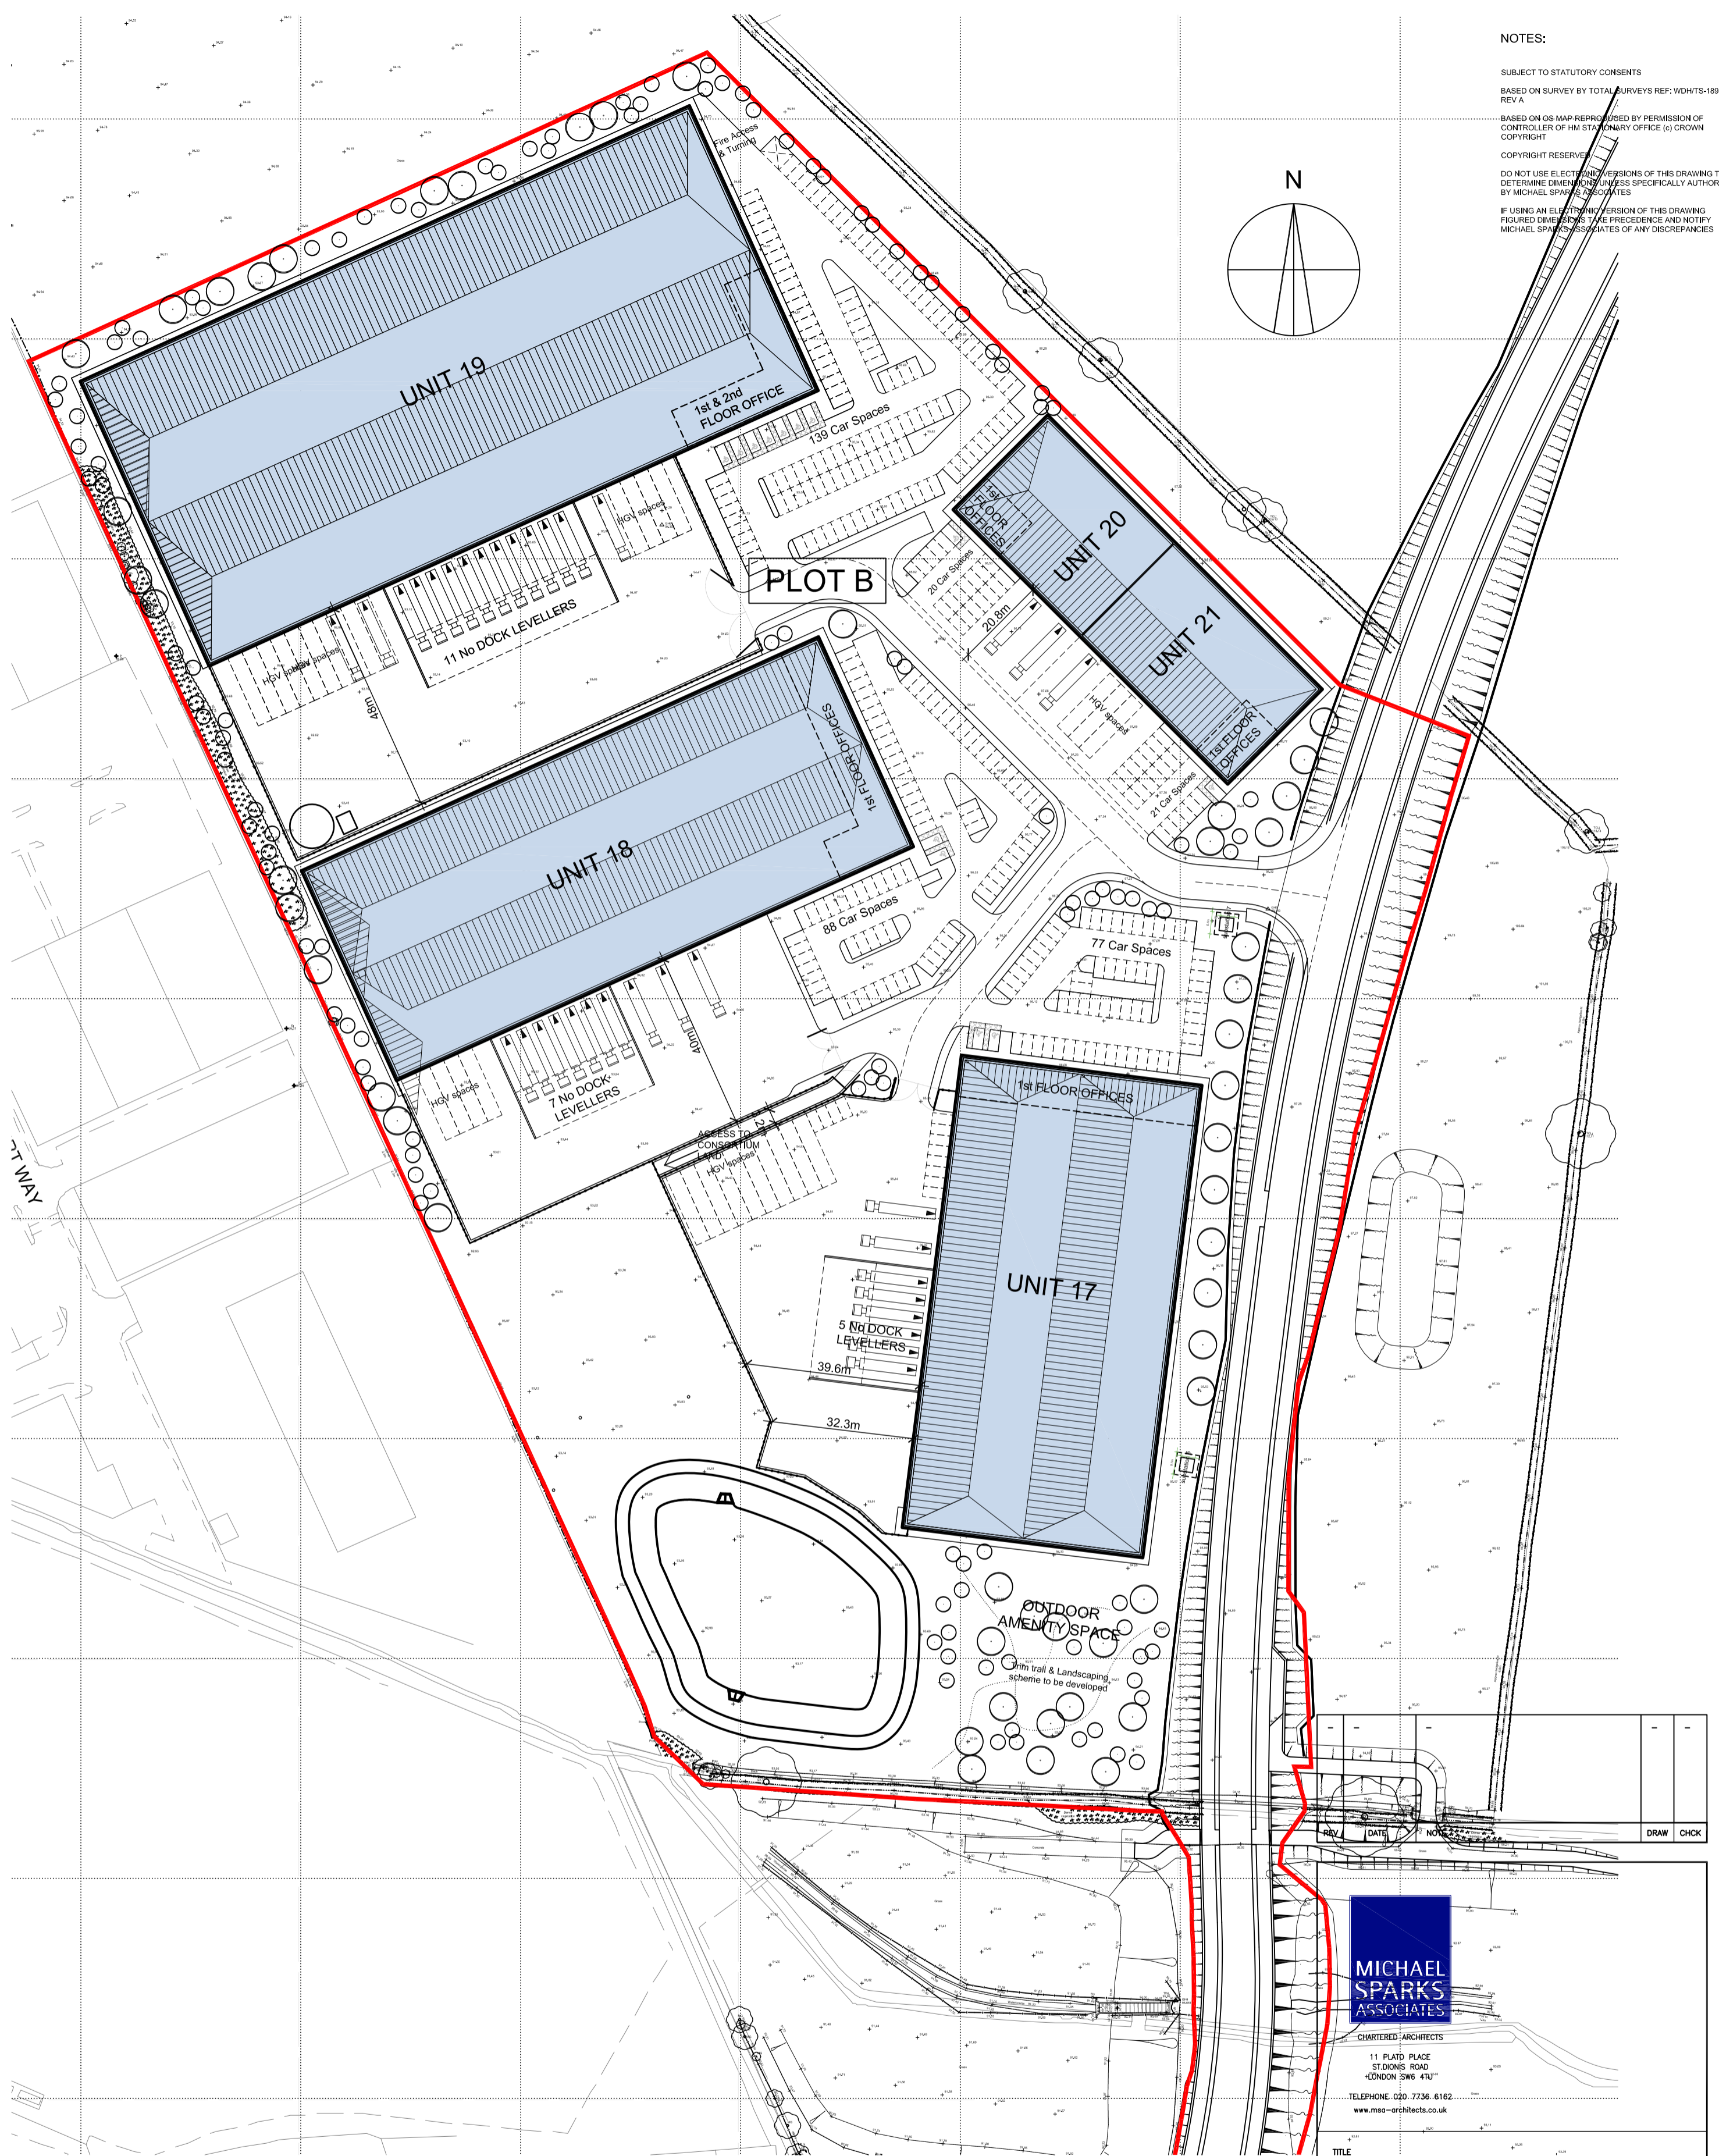

01
202

SITE LAYOUT PLAN

1:1000

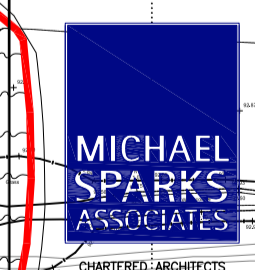

CHARTERED ARCHITECTS
11 PLATD PLACE
ST. DIONIS ROAD
LONDON SW6 4TU
TELEPHONE: 020 7236 6162
www.msa-architects.co.uk

TITLE
LEIGHTON ROAD, LEIGHTON BUZZARD
DRAWING
ILLUSTRATIVE SITE LAYOUT PLAN 1

CLIENT
FIRETHORN TRUST

DATE	SCALE	DRAWN
JUNE 2020	1:1000 @ A2	sd
	STATUS	CHECKED
	PLANNING	mt

DRAWING NUMBER
31382-PL-202