



NOTES:  
 ALL DIMENSIONS, LEVELS AND CLEARANCES TO BE CHECKED ON SITE PRIOR TO WORKS COMMENCING  
 THIS DRAWING SHOULD BE READ IN CONJUNCTION WITH ALL OTHER PROJECT RELATED DRAWINGS, SPECIFICATIONS AND DOCUMENTS  
 THIS DRAWING IS COPYRIGHT OF GEBHARD AND GOODWIN

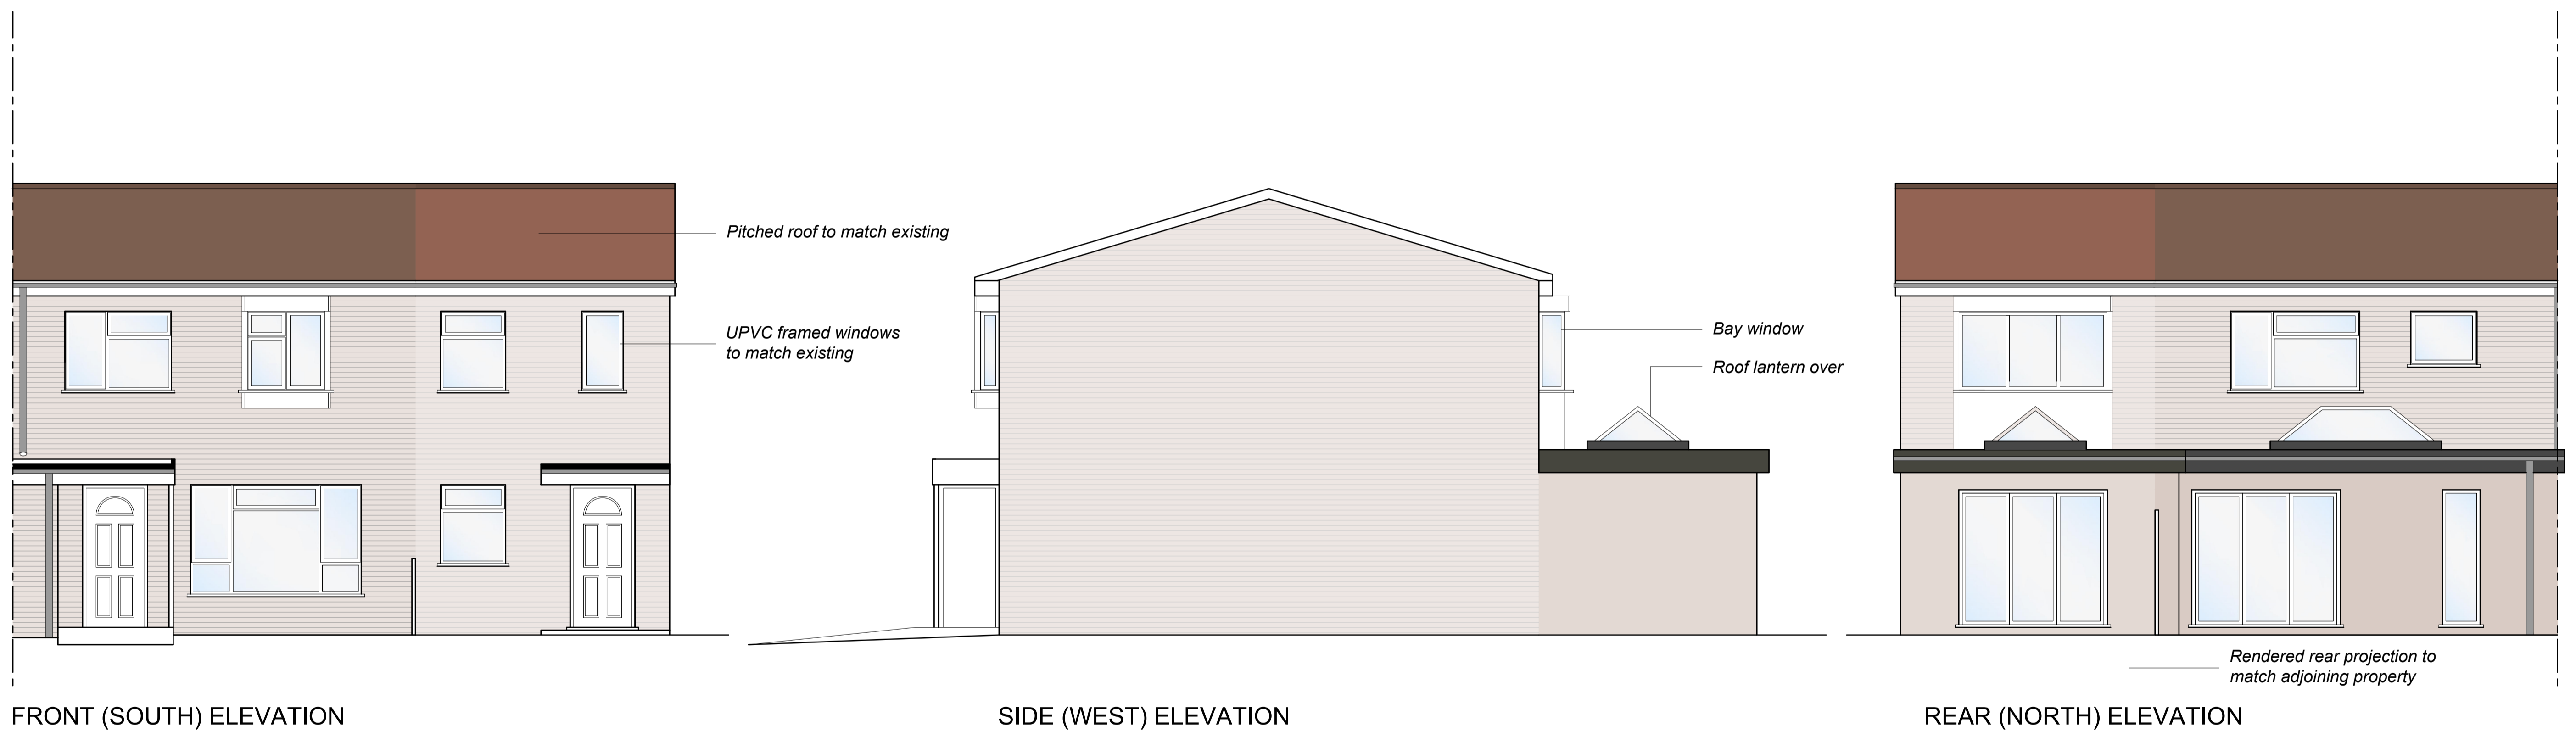

**PROPOSED ELEVATIONS**

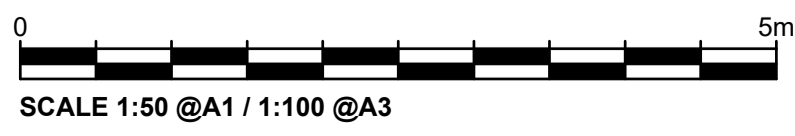

Rev.	Date	Notes
C	15.11.21	Planning Issue

**PLANNING**

PROJECT  
 WESLEY READ

SITE ADDRESS  
 1B BROOMHILLS RD  
 LEIGHTON BUZZARD  
 LU7 3EP

DRAWING TITLE:  
 PROPOSED ELEVATIONS

DRAWING NO:  
 1142-211

BY:	CHK:	DATE:	SCALE:
GG	GG	18.05.21	1:50

**GG**